


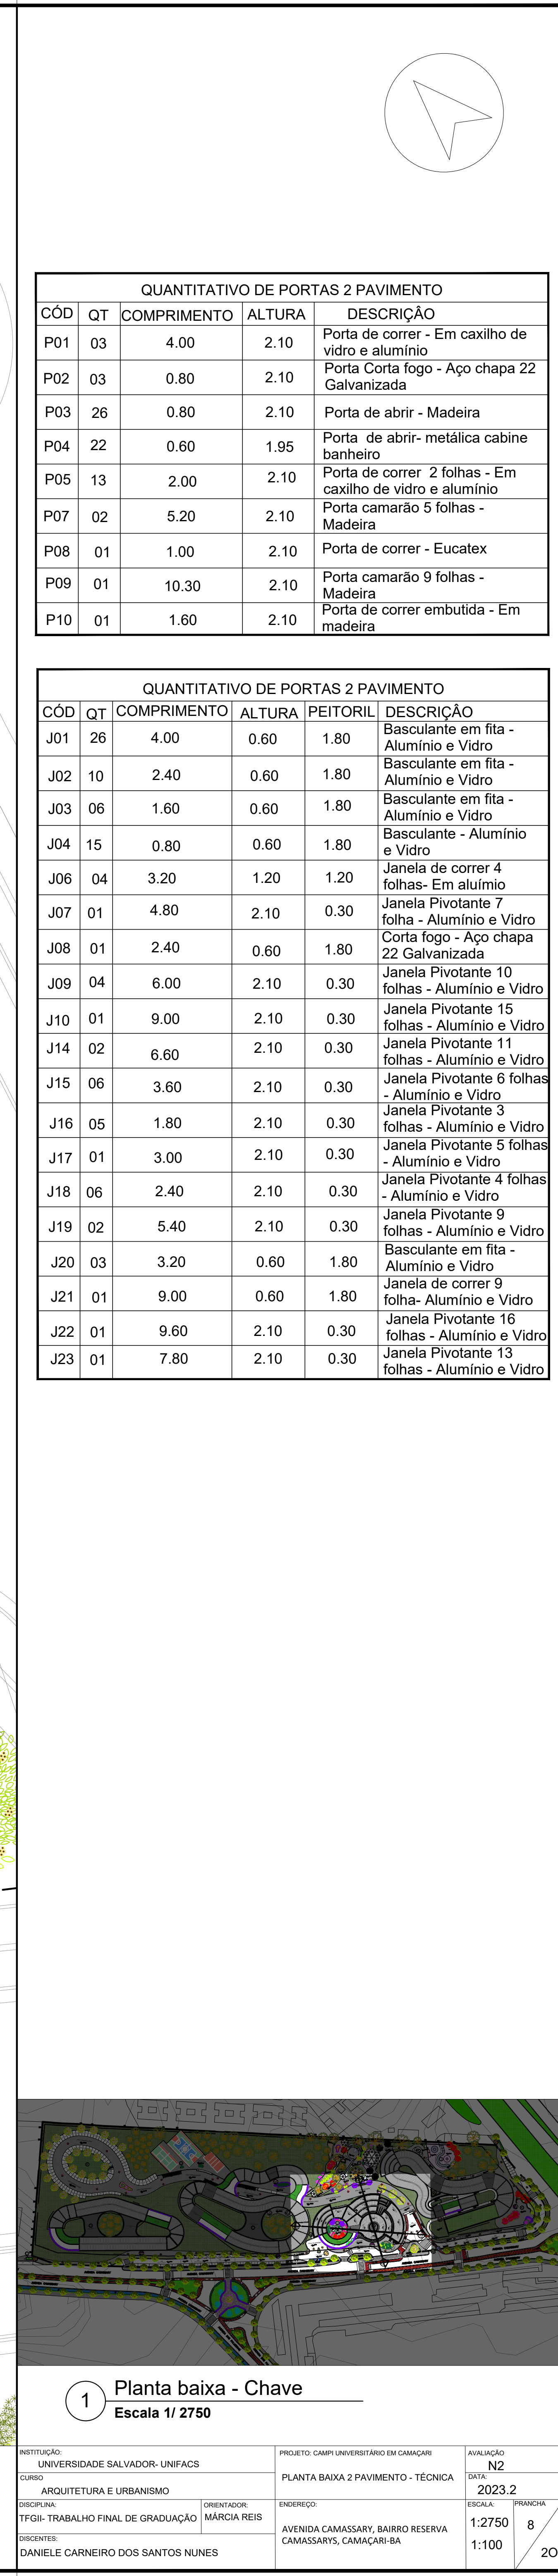

1 Planta baixa - Chave
Escala 1/ 2750