



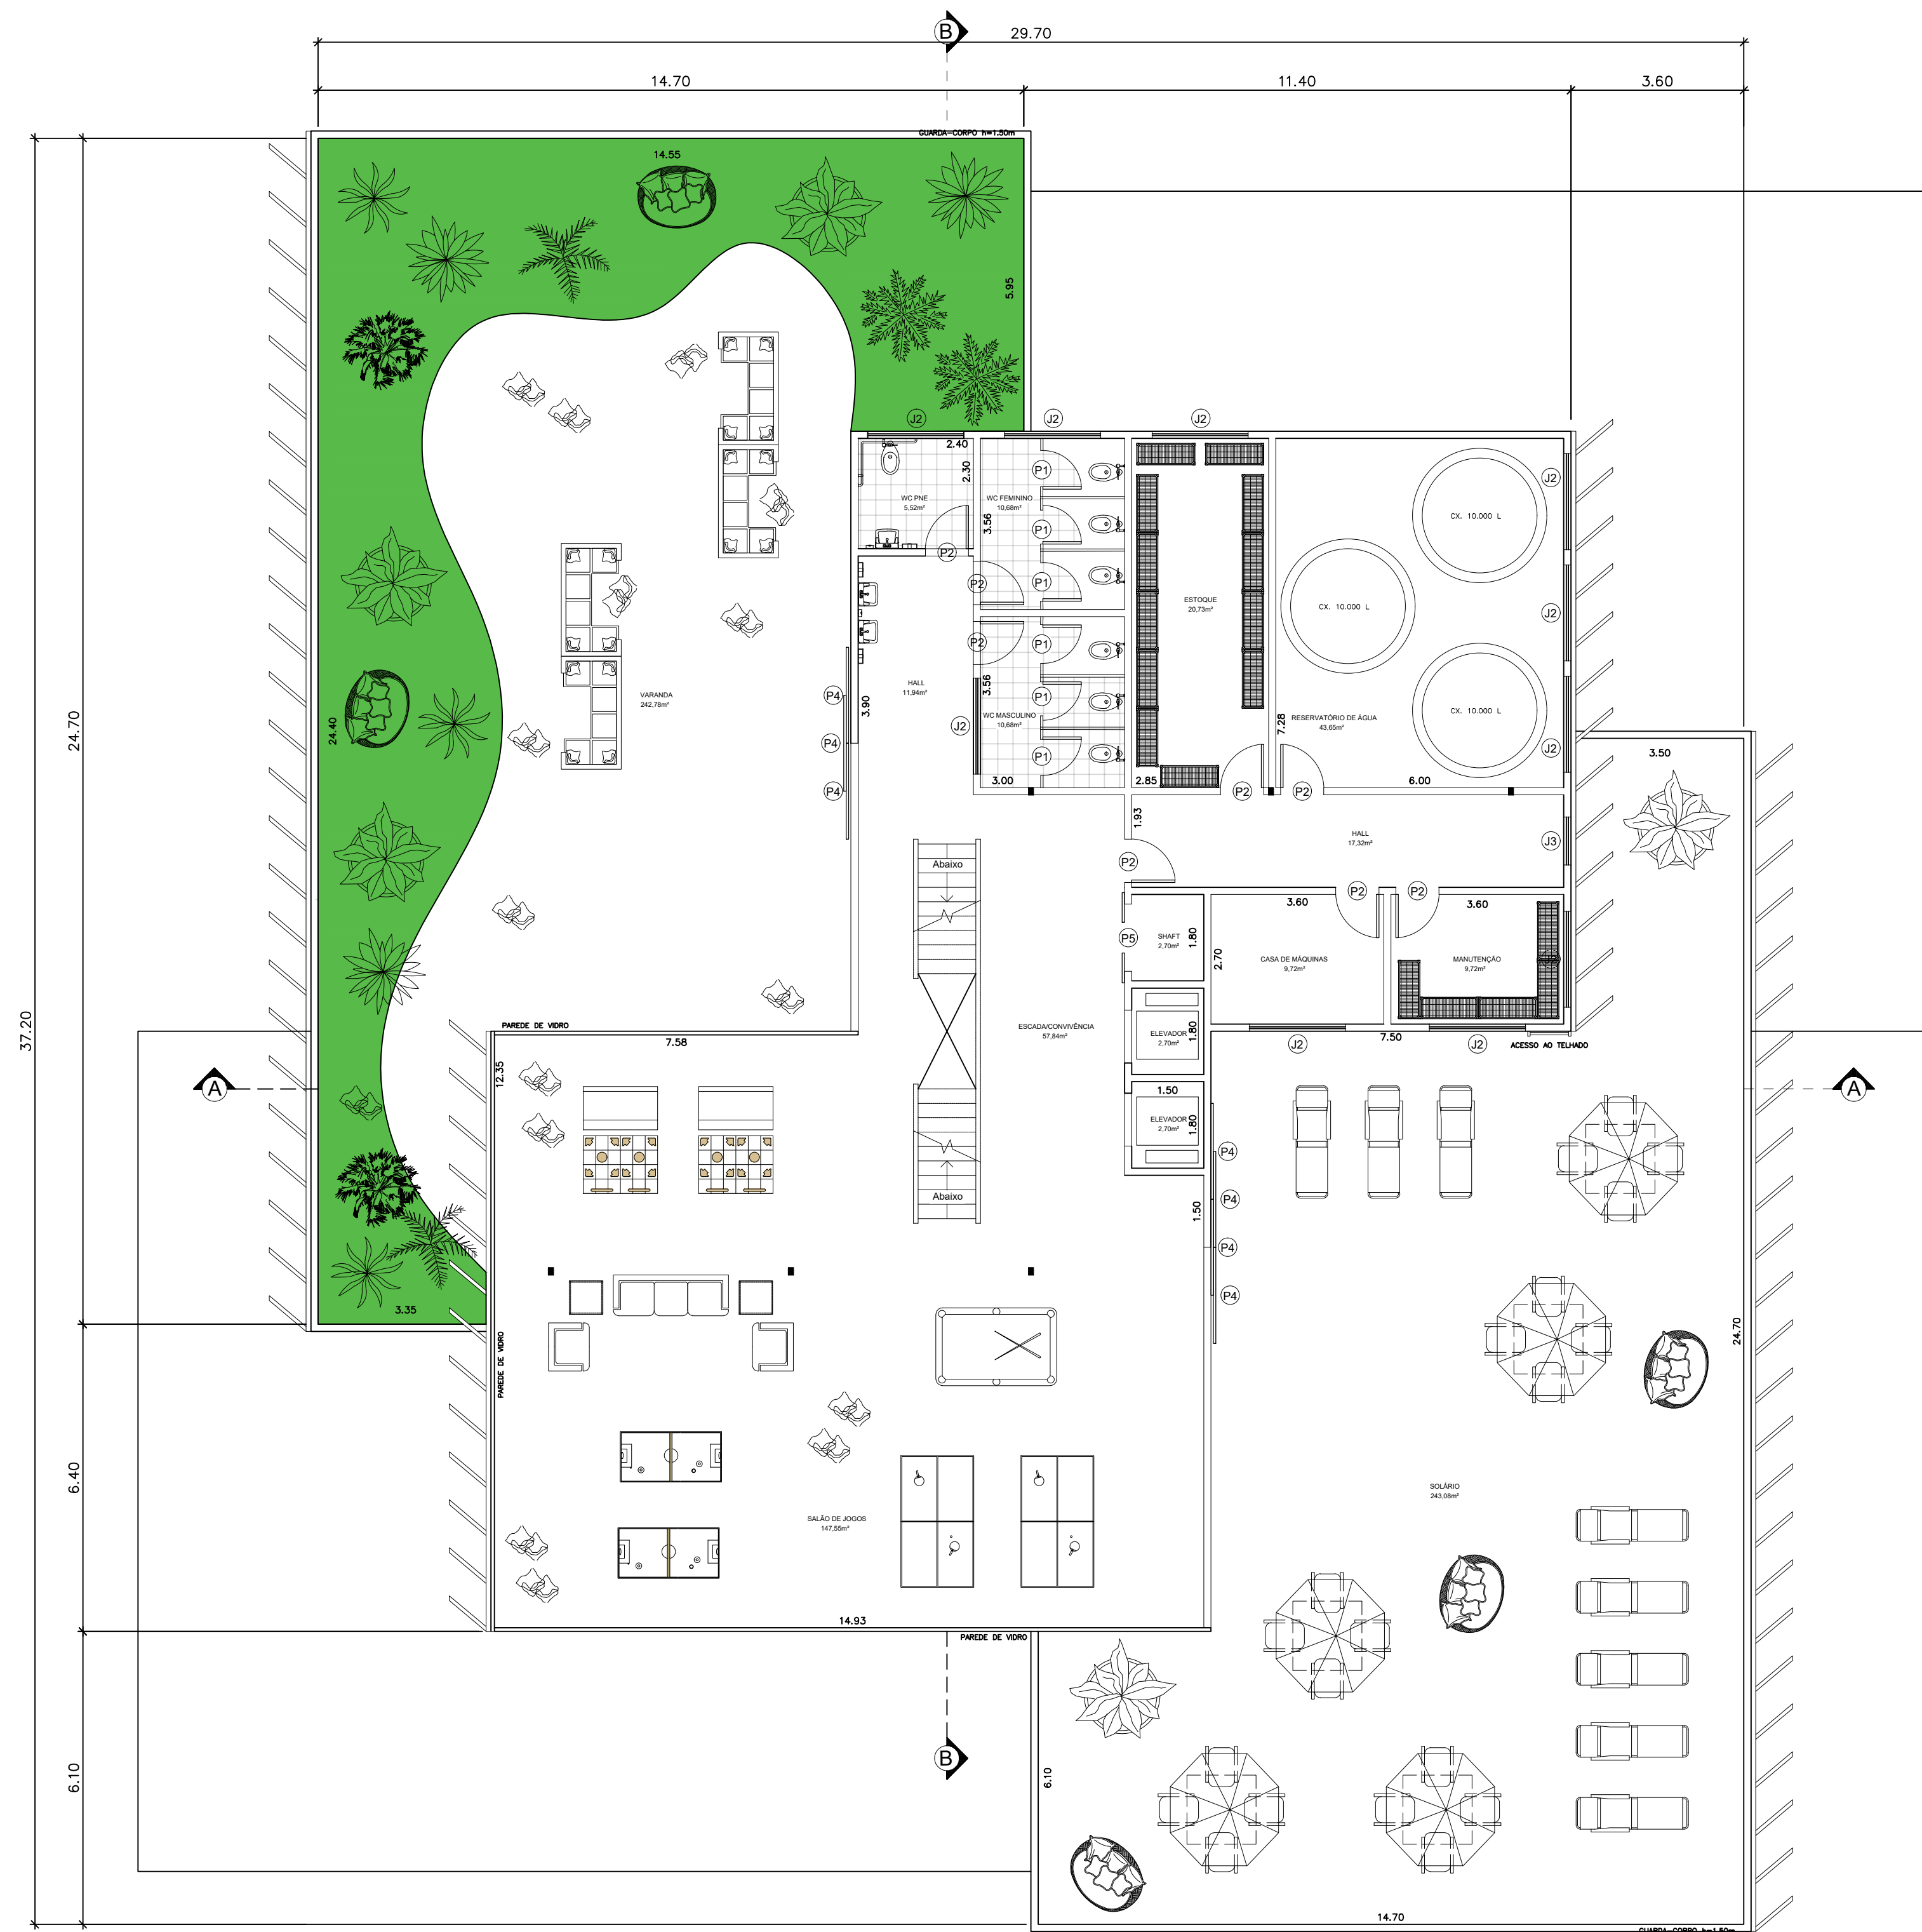

10 PLANTA BAIXA ABRIGO - TERRAÇO
Esc. 1/100

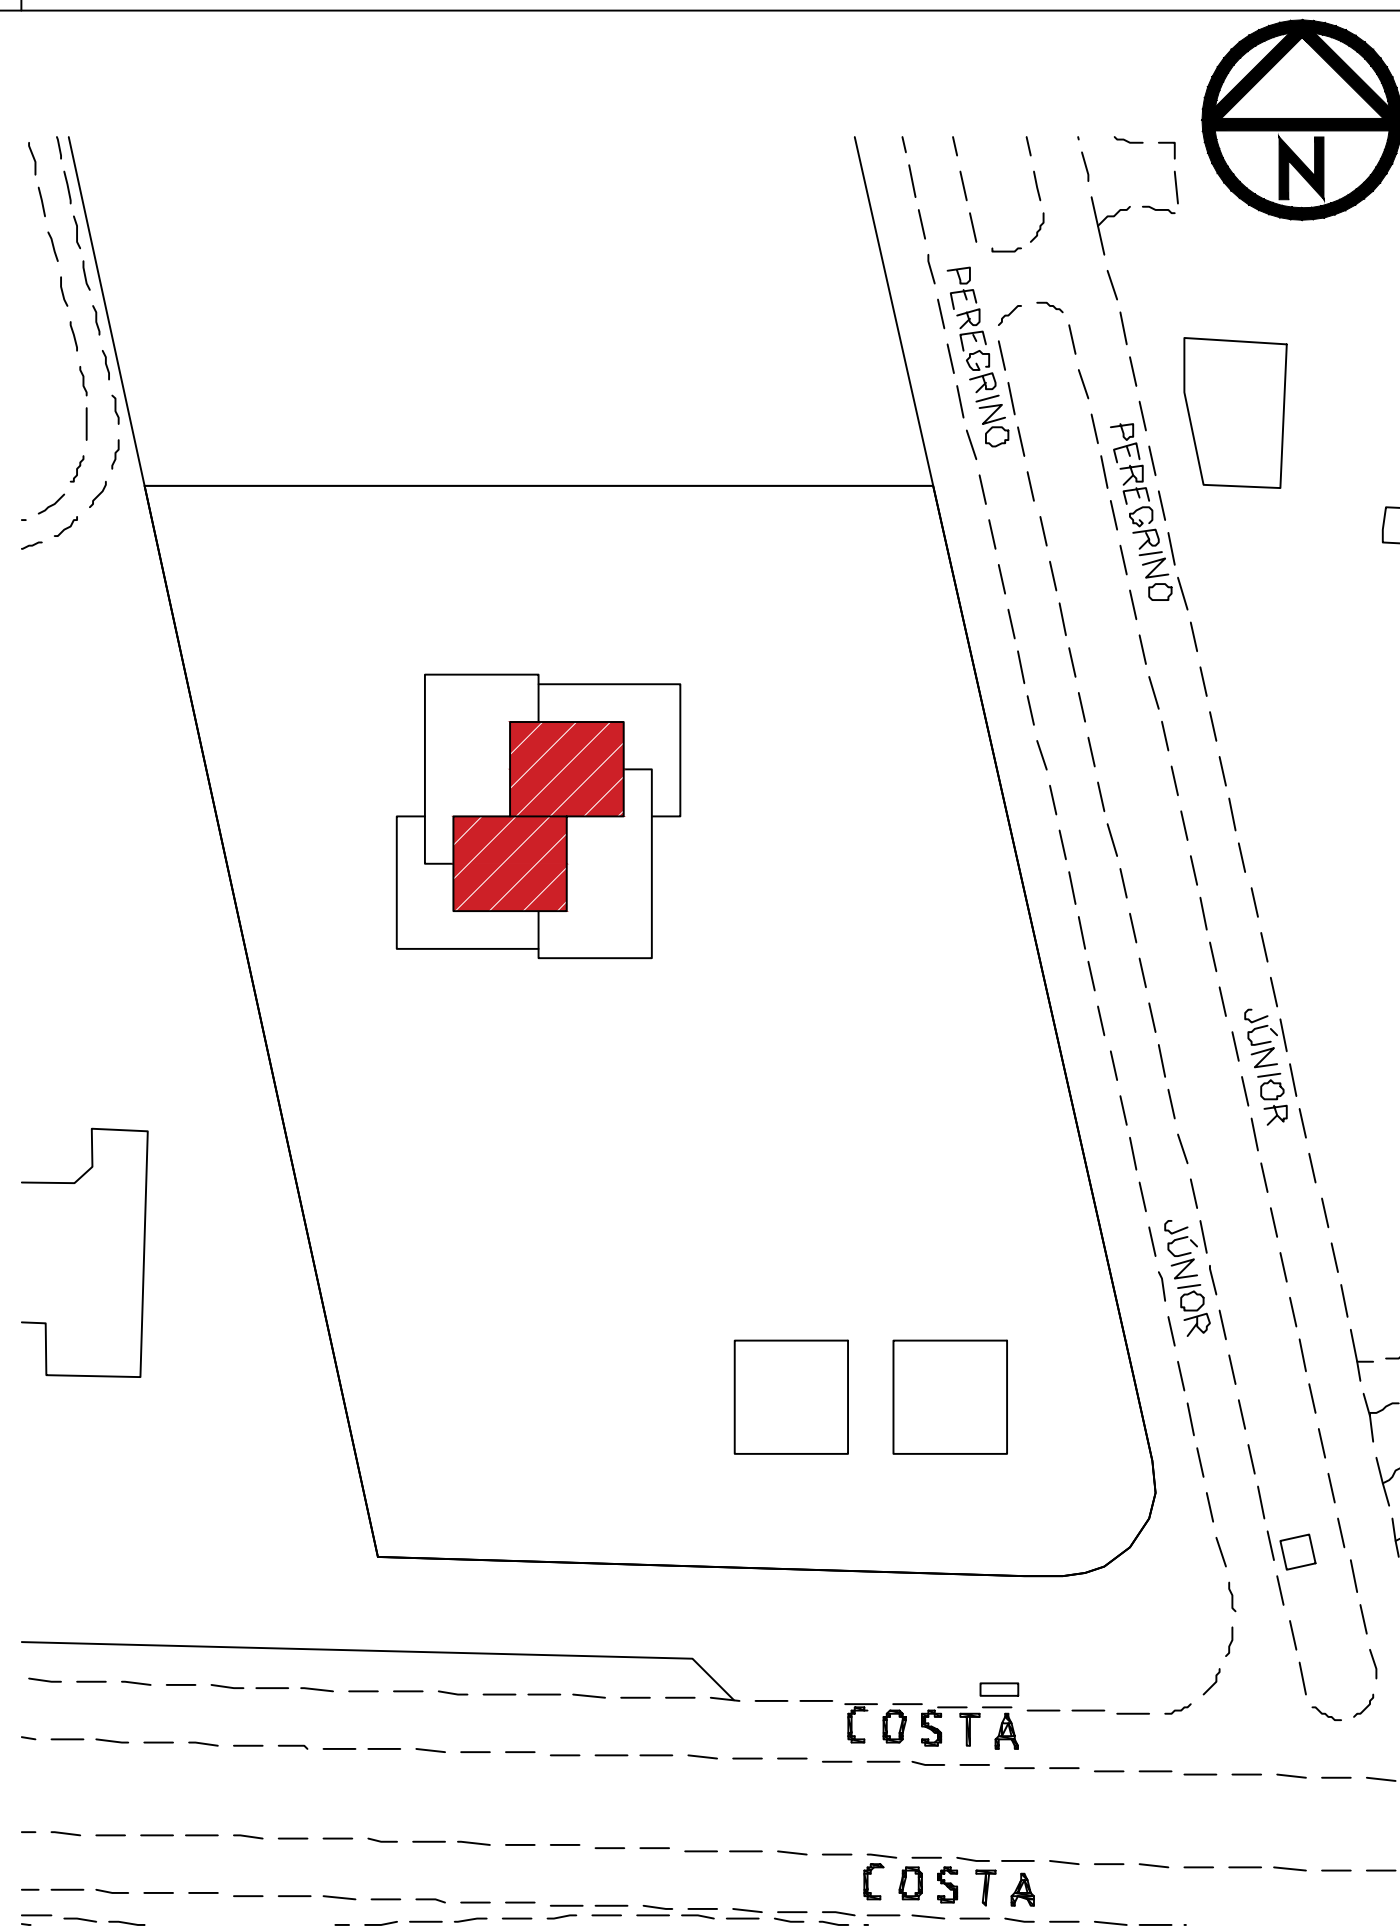

07 MOSCA
Esc. 1/1000

QUADRO DE ESQUADRIAS			
NOME	MEDIDAS (m)	TIPO	H (m)
P1	0.80 X 2.10	1 FOLHA	-
P2	0.90 X 2.10	1 FOLHA	-
P3	1.90 X 2.10	DUPLA	-
P4	2.00 X 2.50	CORRER	-
P5	1.40 X 2.10	CORRER	-
J1	2.00 X 1.20	REGULAR	1.00
J2	2.00 X 0.60	BASCL.	1.70
J3	2.00 X 0.60	BASCL.	1.70
J4	1.00 X 1.20	REGULAR	1.00
J5	2.00 X 1.50	REGULAR	1.00