




1 CORTE 1
ESCALA 1 : 125

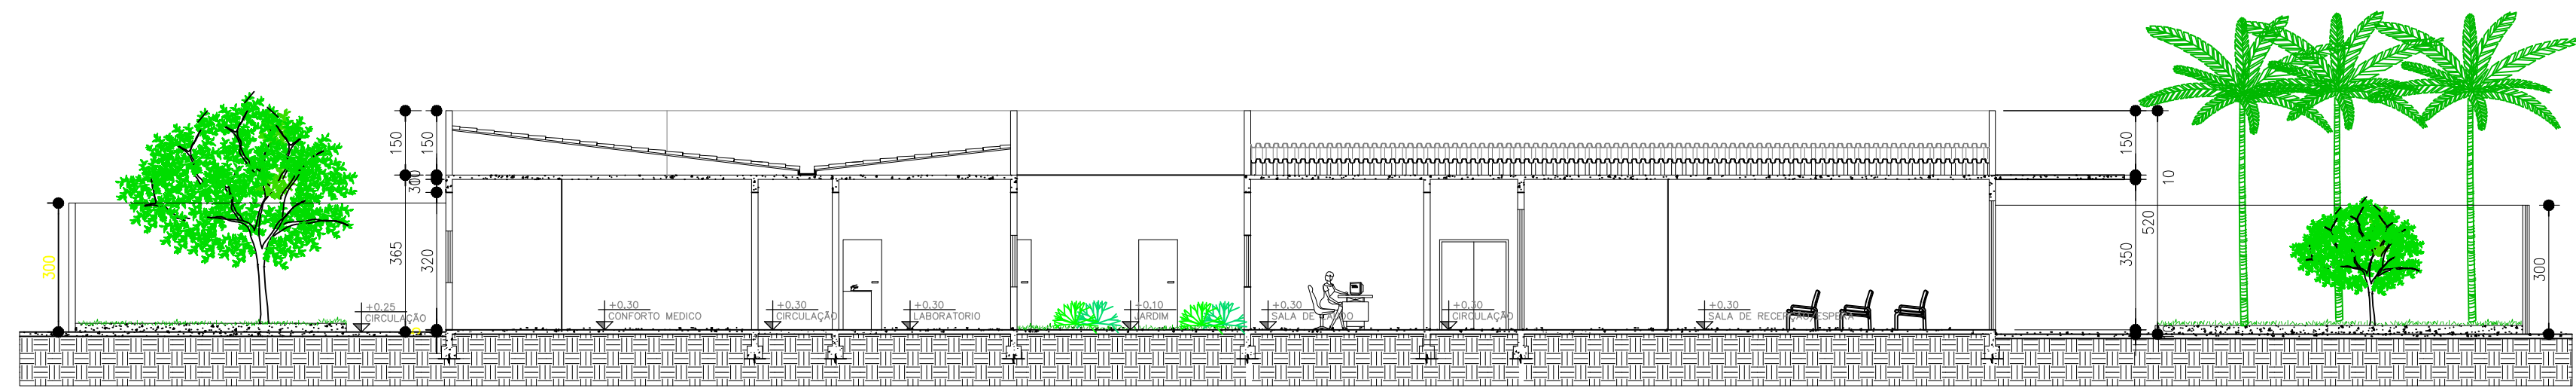


1 CORTE 2
ESCALA 1 : 125

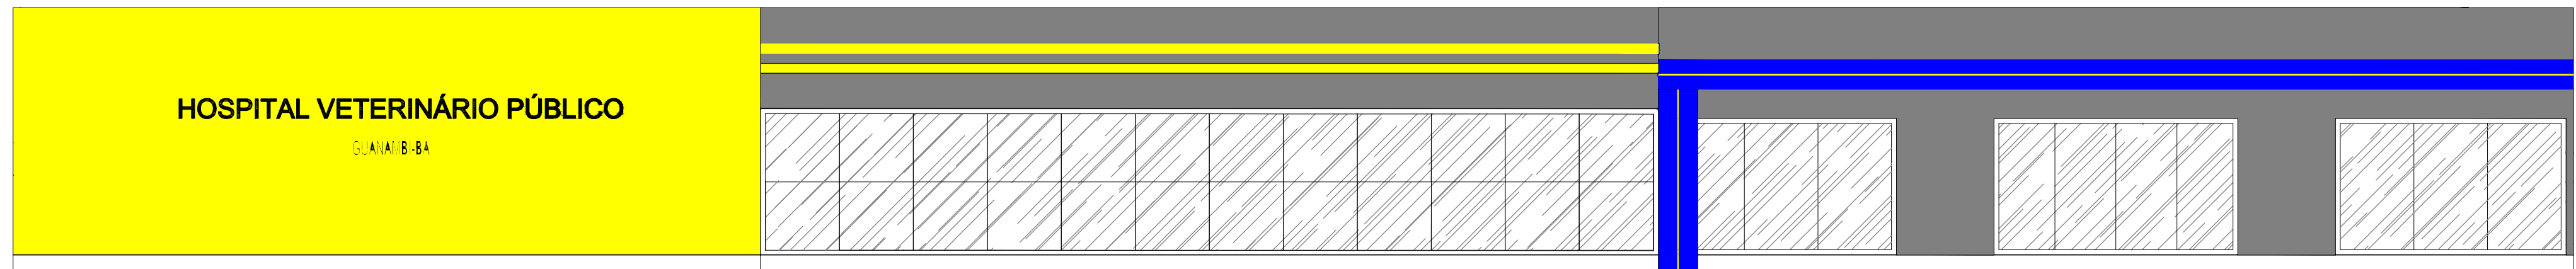

7 FACHADA FRONTAL
ESCALA 1 : 100

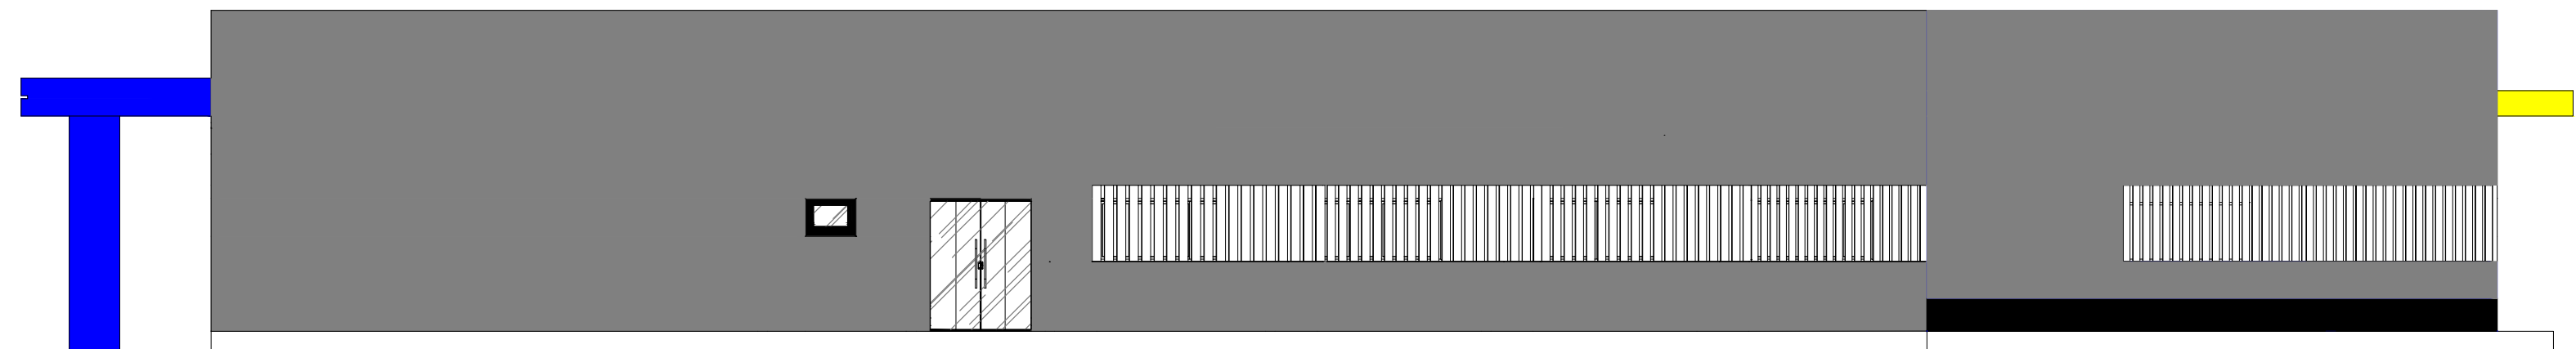

7 FACHADA LATERAL DIREITA
ESCALA 1 : 100

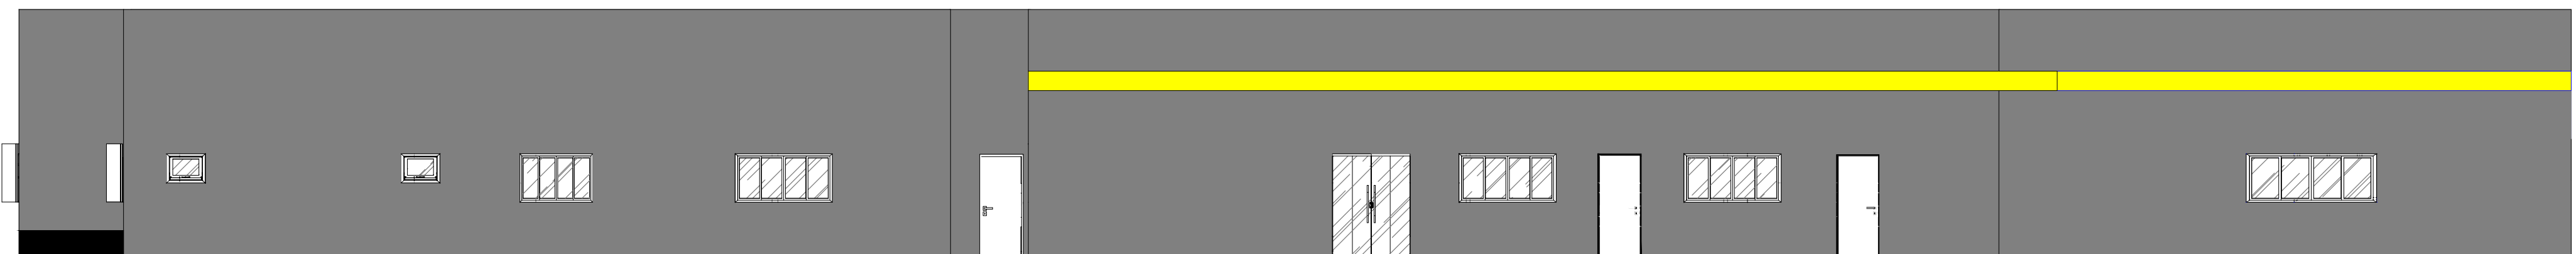

7 FACHADA POSTERIOR
ESCALA 1 : 100

RP		UNIFG	
DESCRICAO: PLANTAS DE CORTE E DETALHAMENTO			
LOCAL: GUANAMBI/BA		FOLHA: 04/04	
ARQUITETO: TAISE RAFAELA DIAS PAIXÃO		PROP.: MUNICIPIO DE GUANAMBI/BA	
ORIENTADOR: RENATO LEDO		ESCALA: INDICADA	
		DATA : 22 / 11 / 2022	