




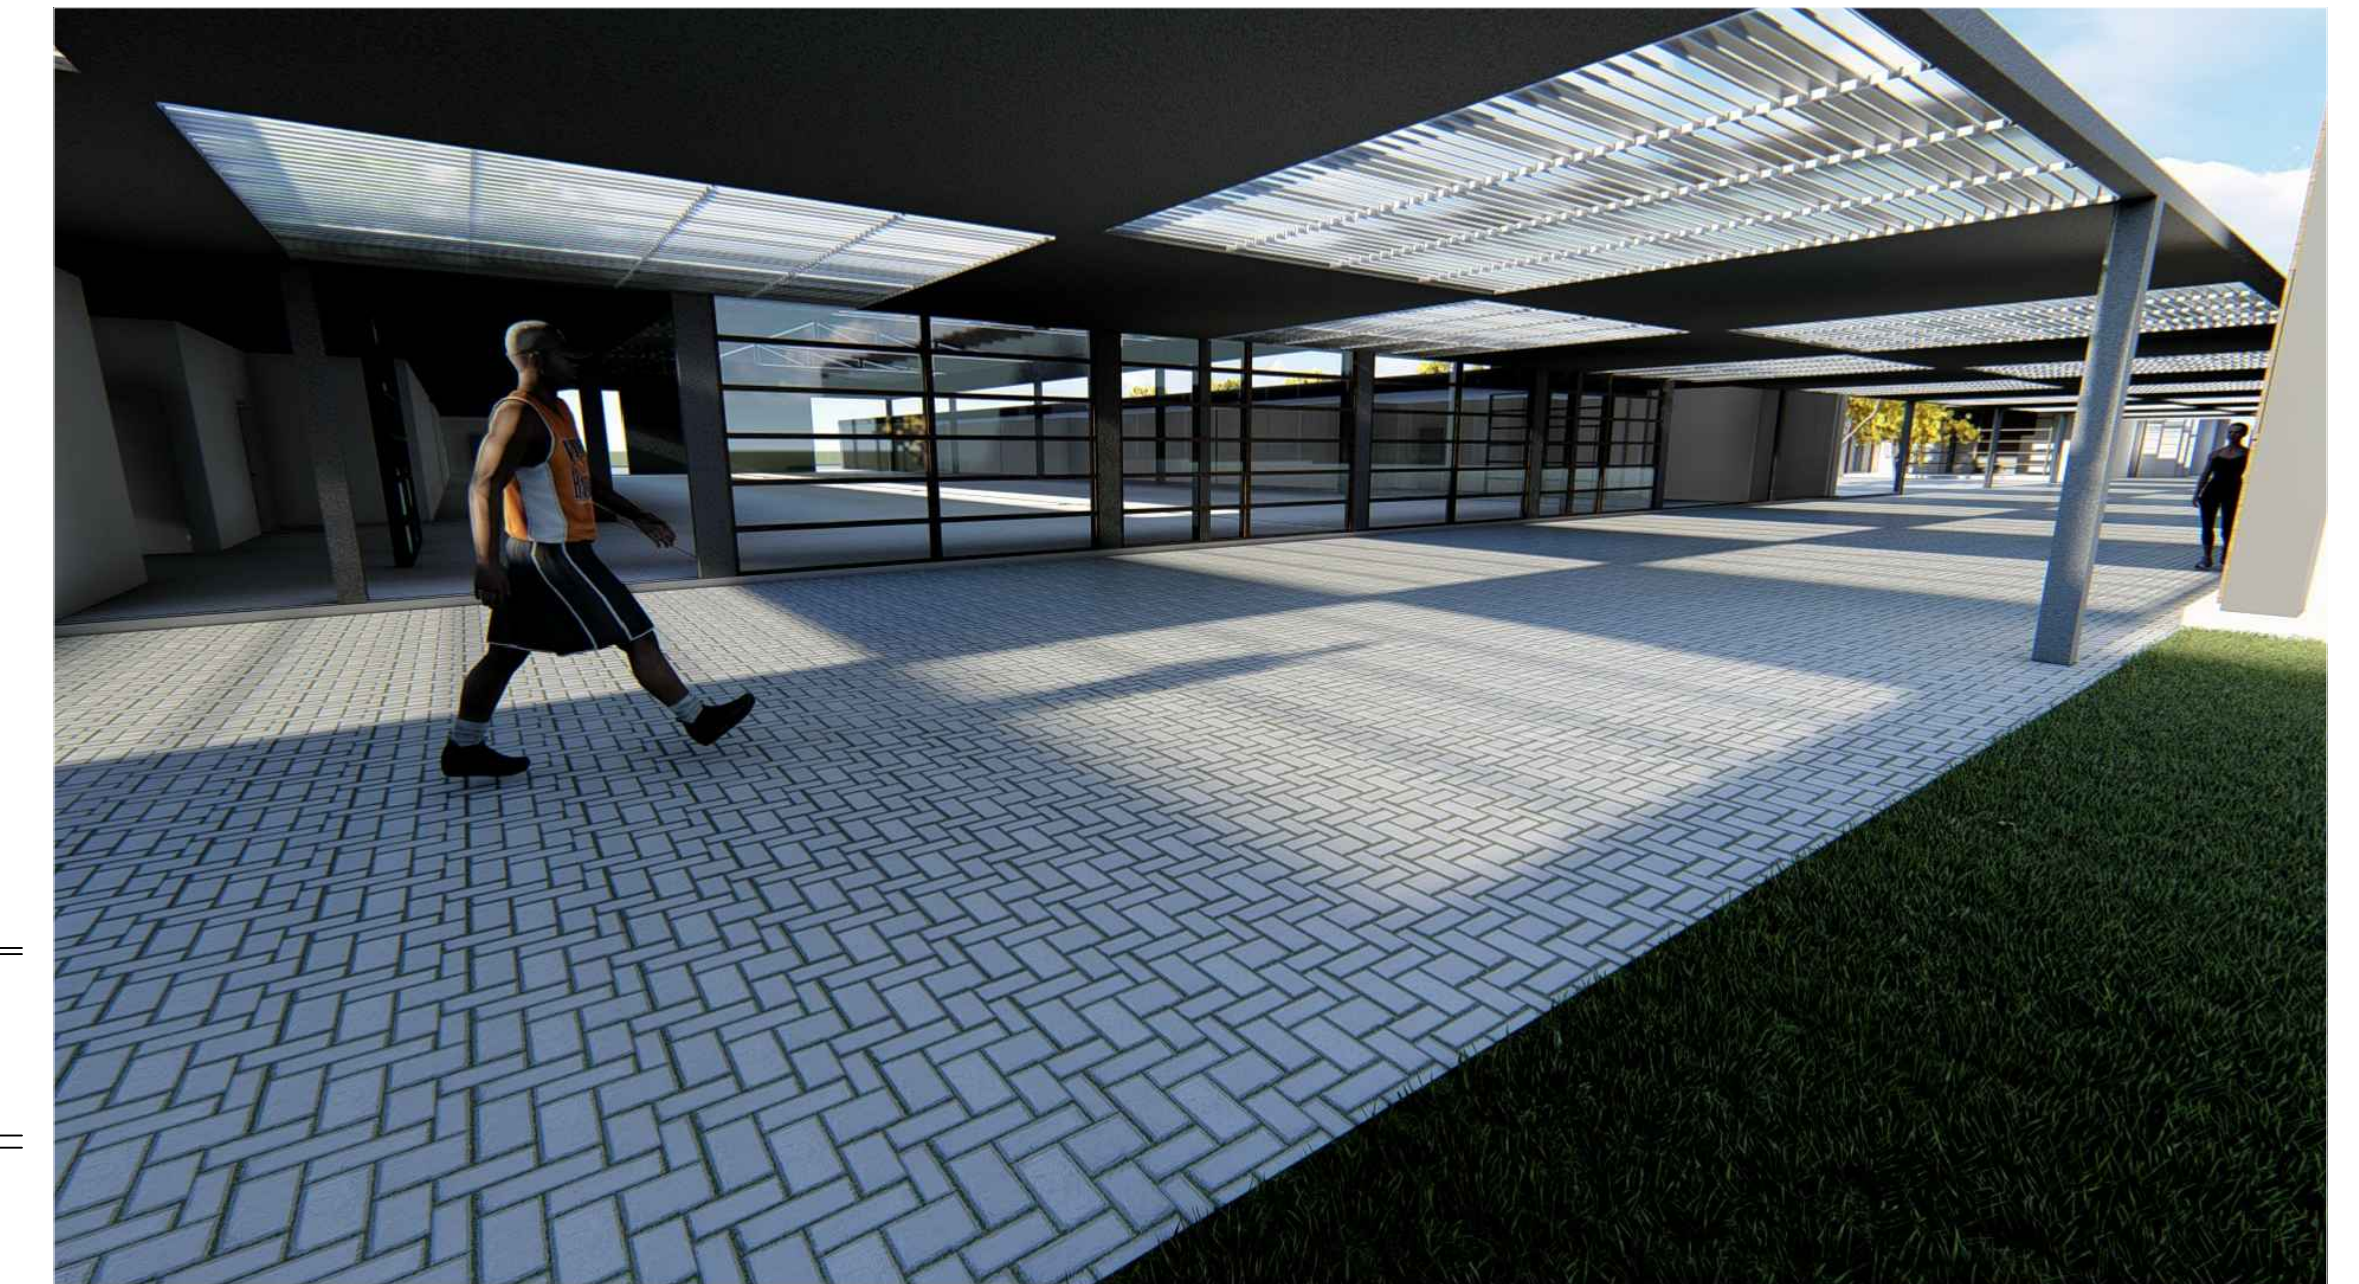


60 — IMAGEM 19
S/E

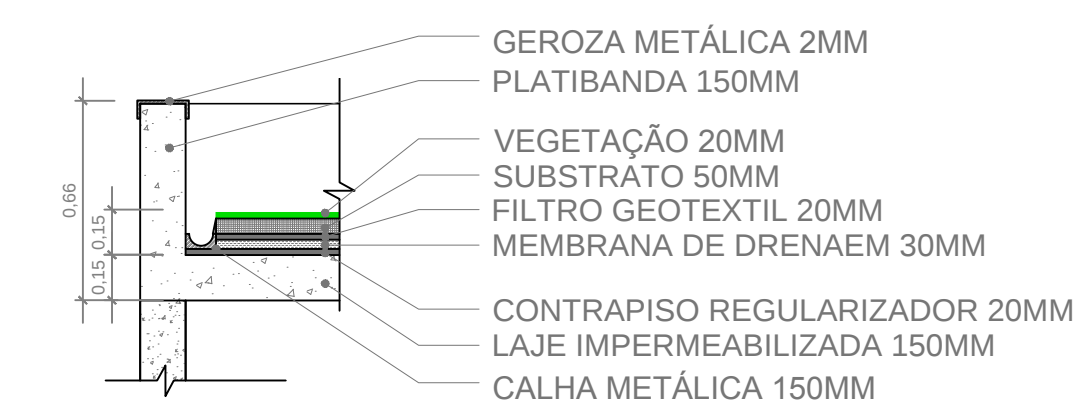

61 DETALHE 01
Esc.: 1/25

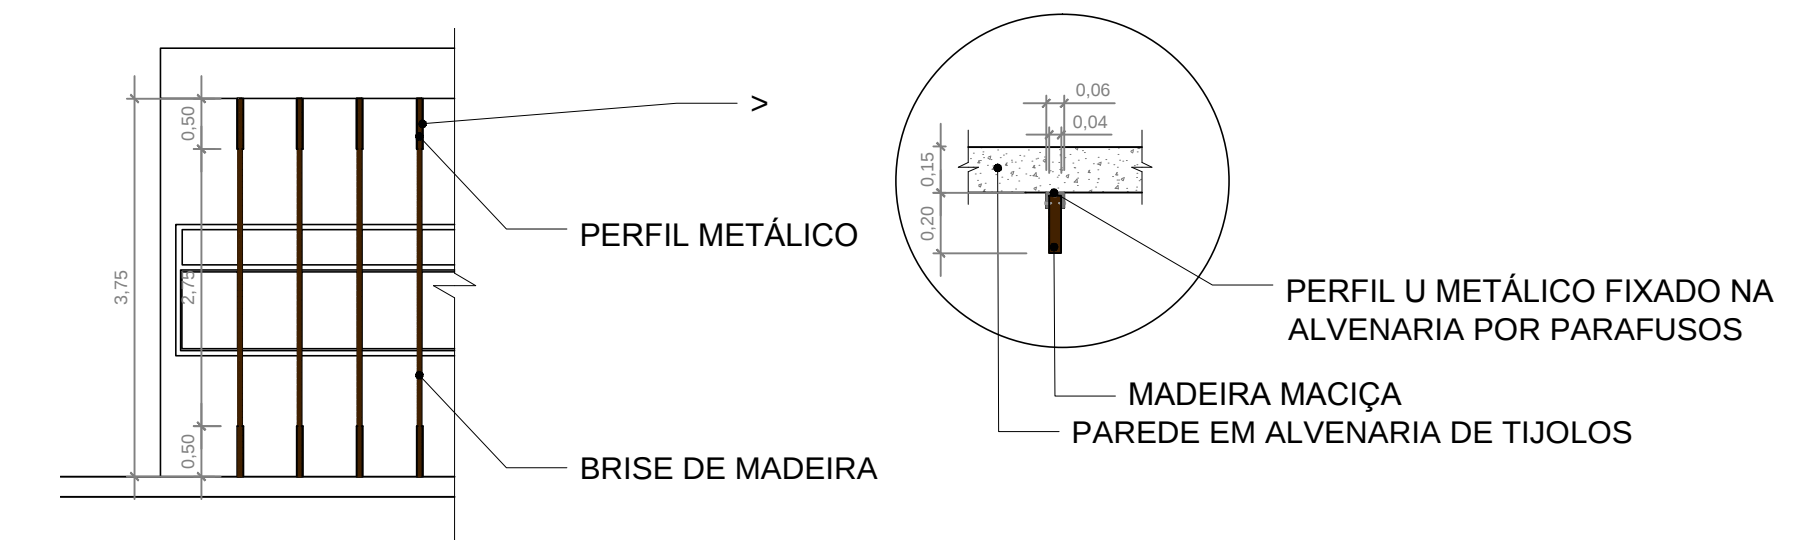

62 DETALHE 02
Esc.: 1/25

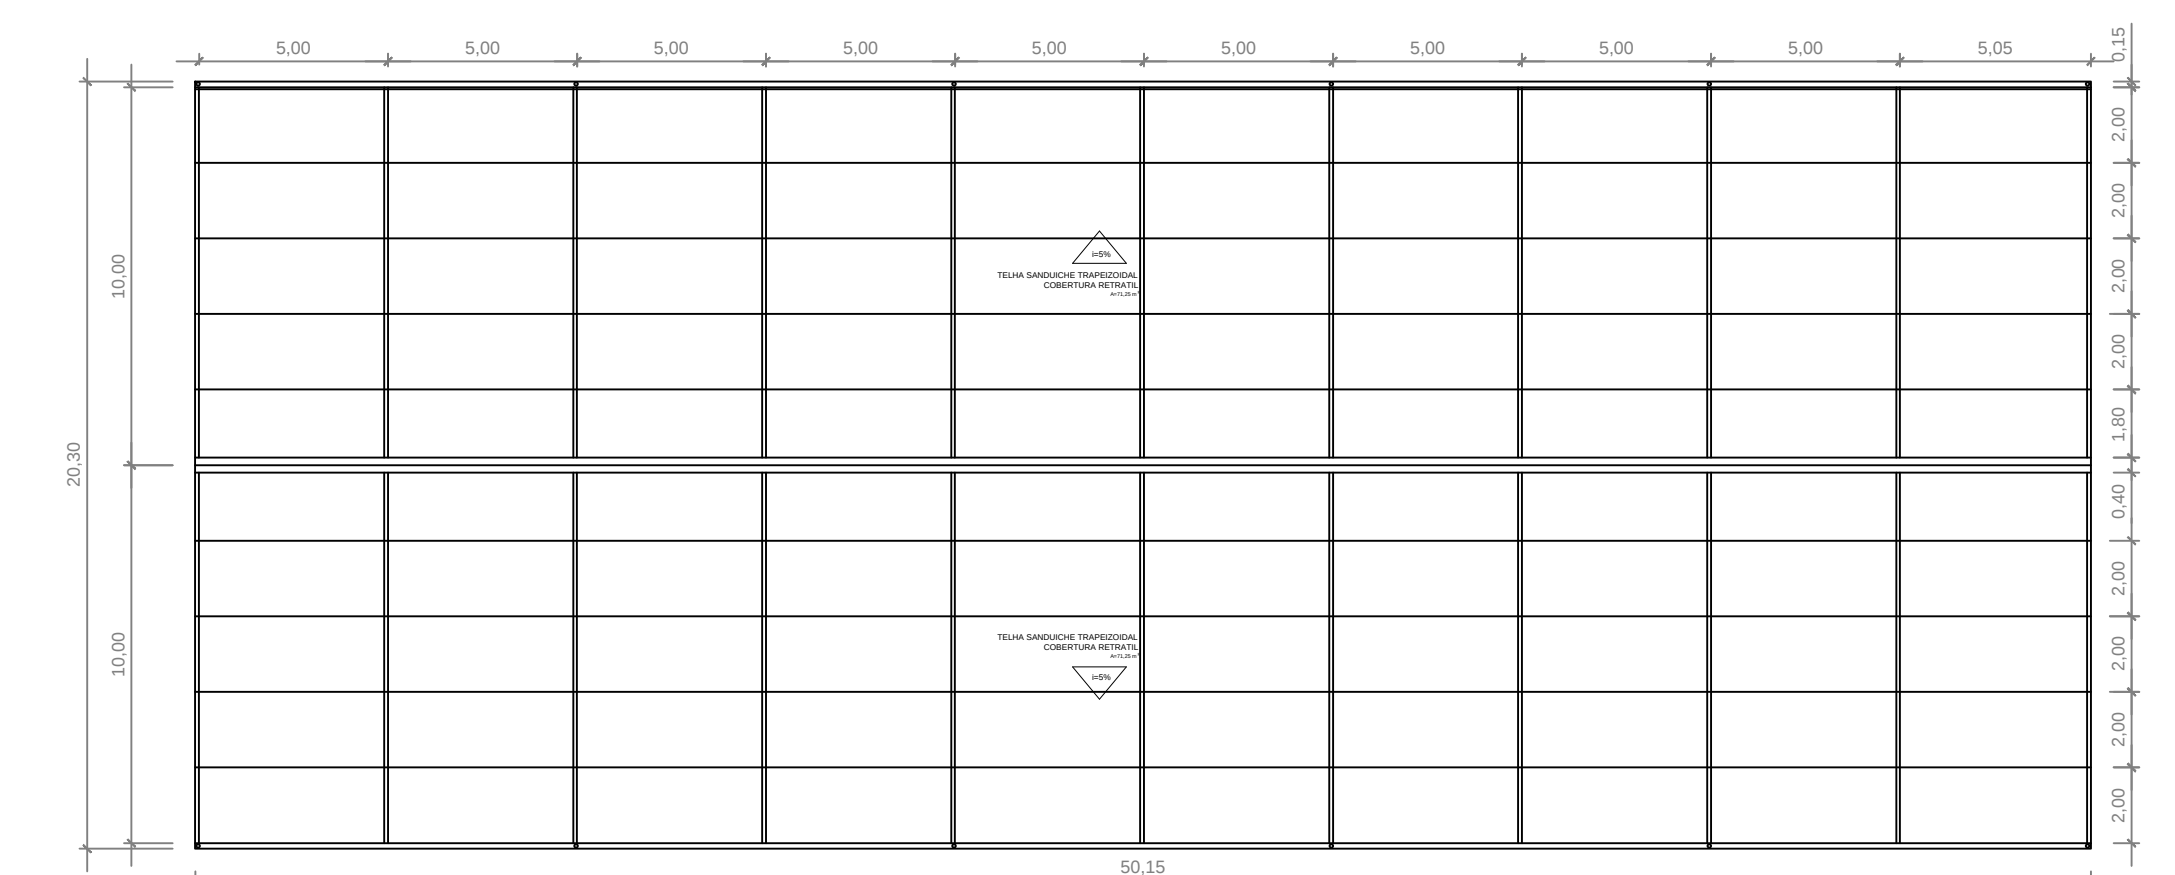

63 COBERTURA RETRATIL
Esc.: 1/200