


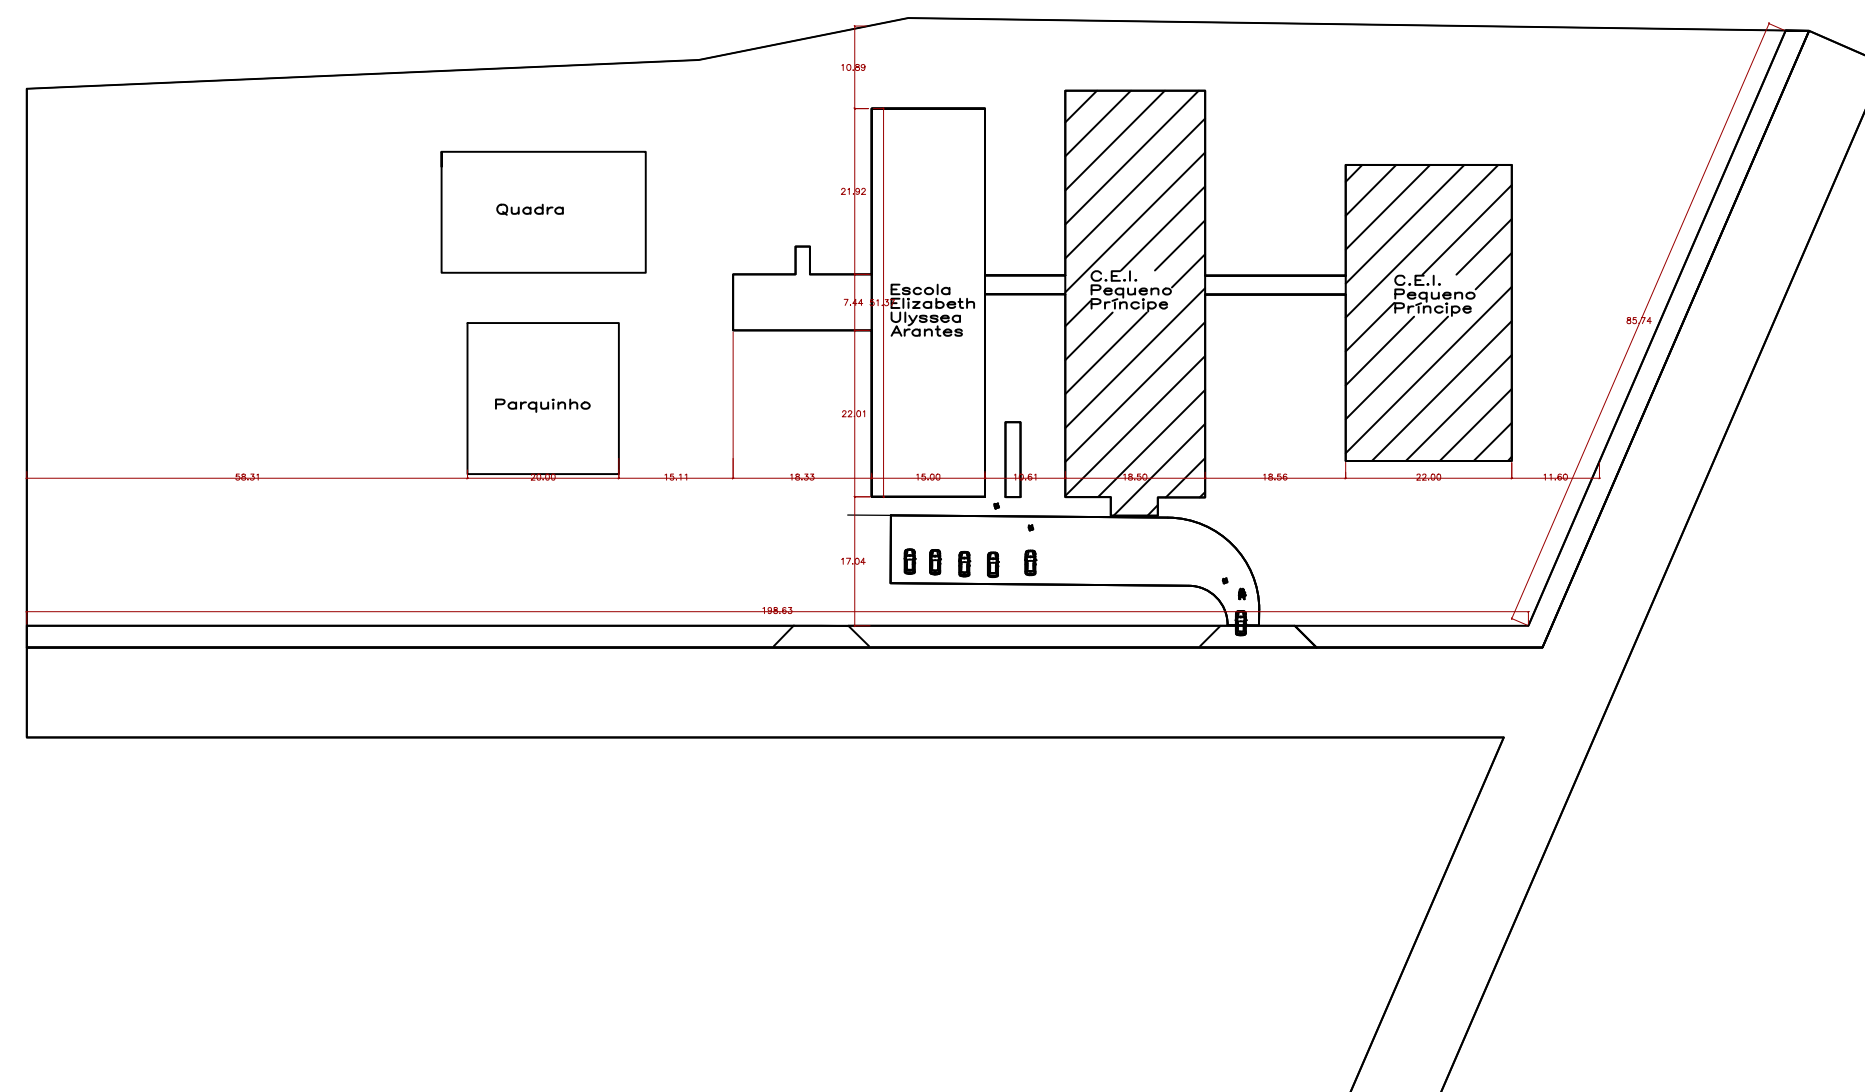

ESCALA 1:500

ESCALA 1:1000