




A CORTE A-A
1 : 200

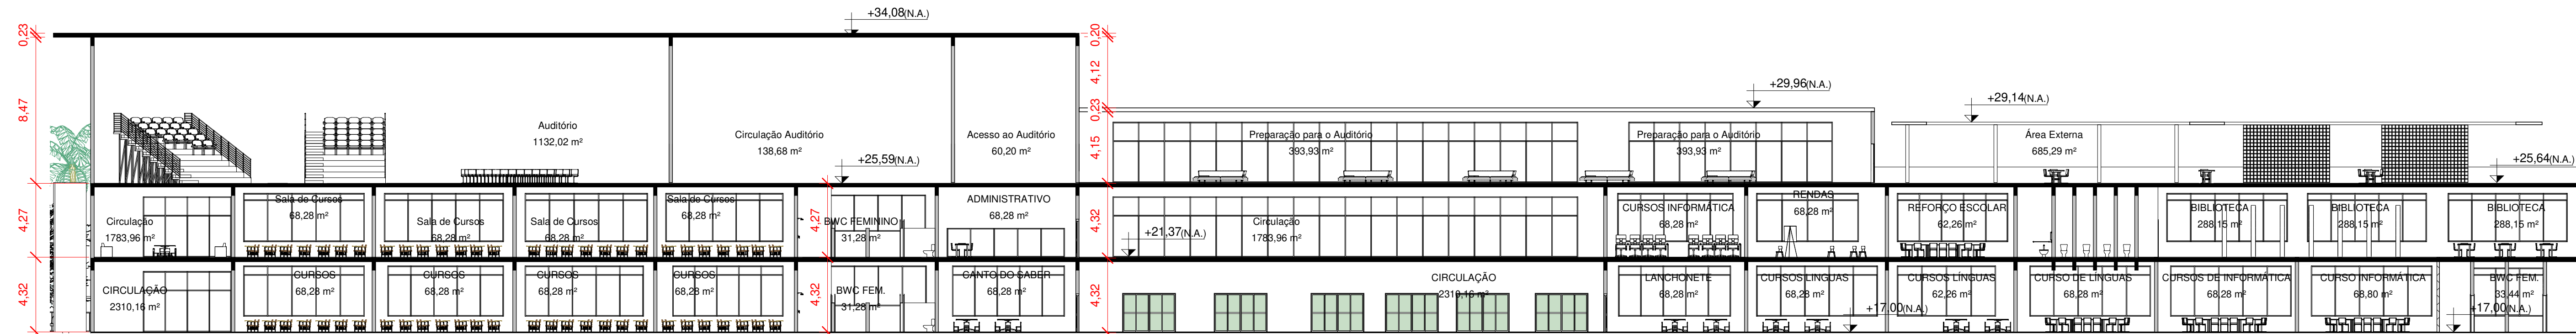

C CORTE C-C
1 : 200

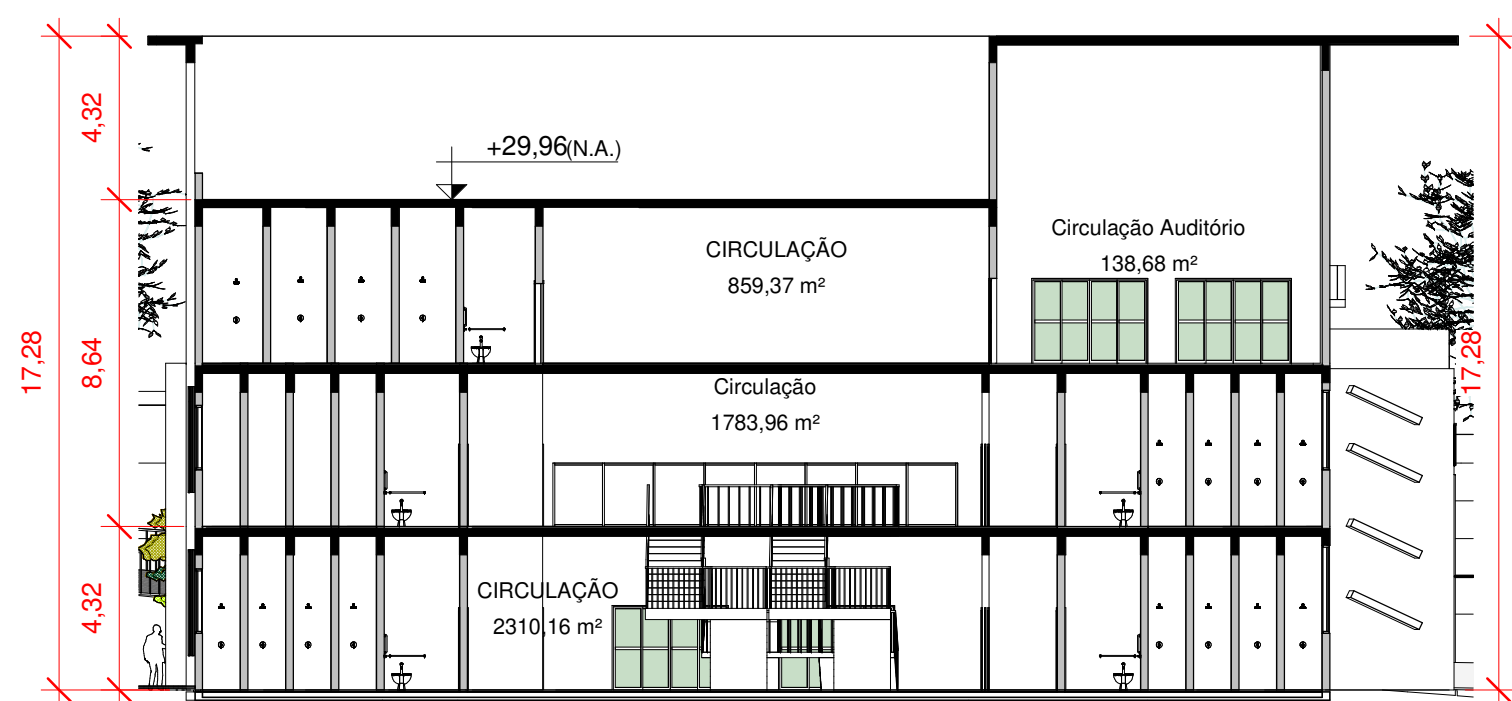


B CORTE B-B
1 : 200

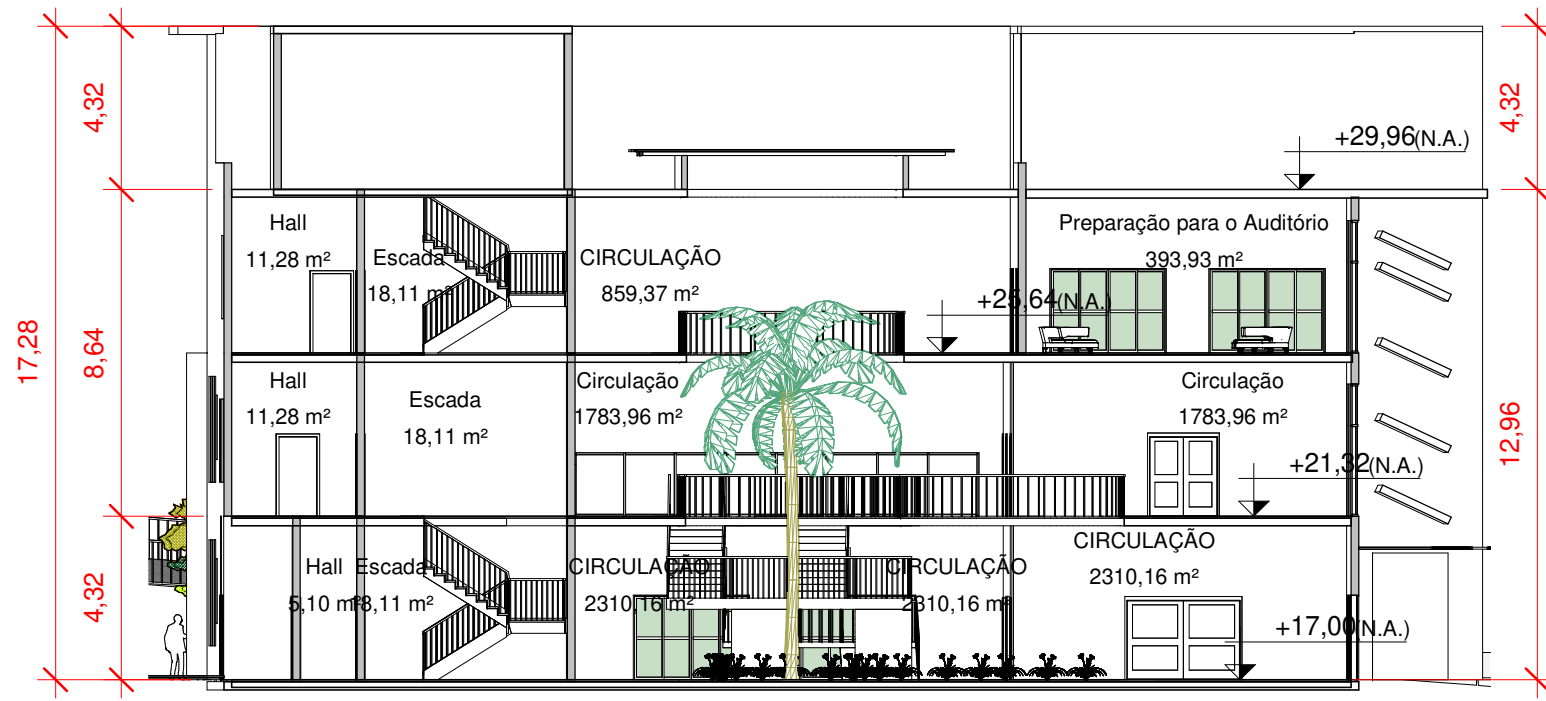


D CORTE D-D
1 : 200




7 VISTA FACHADA LESTE
1 : 200

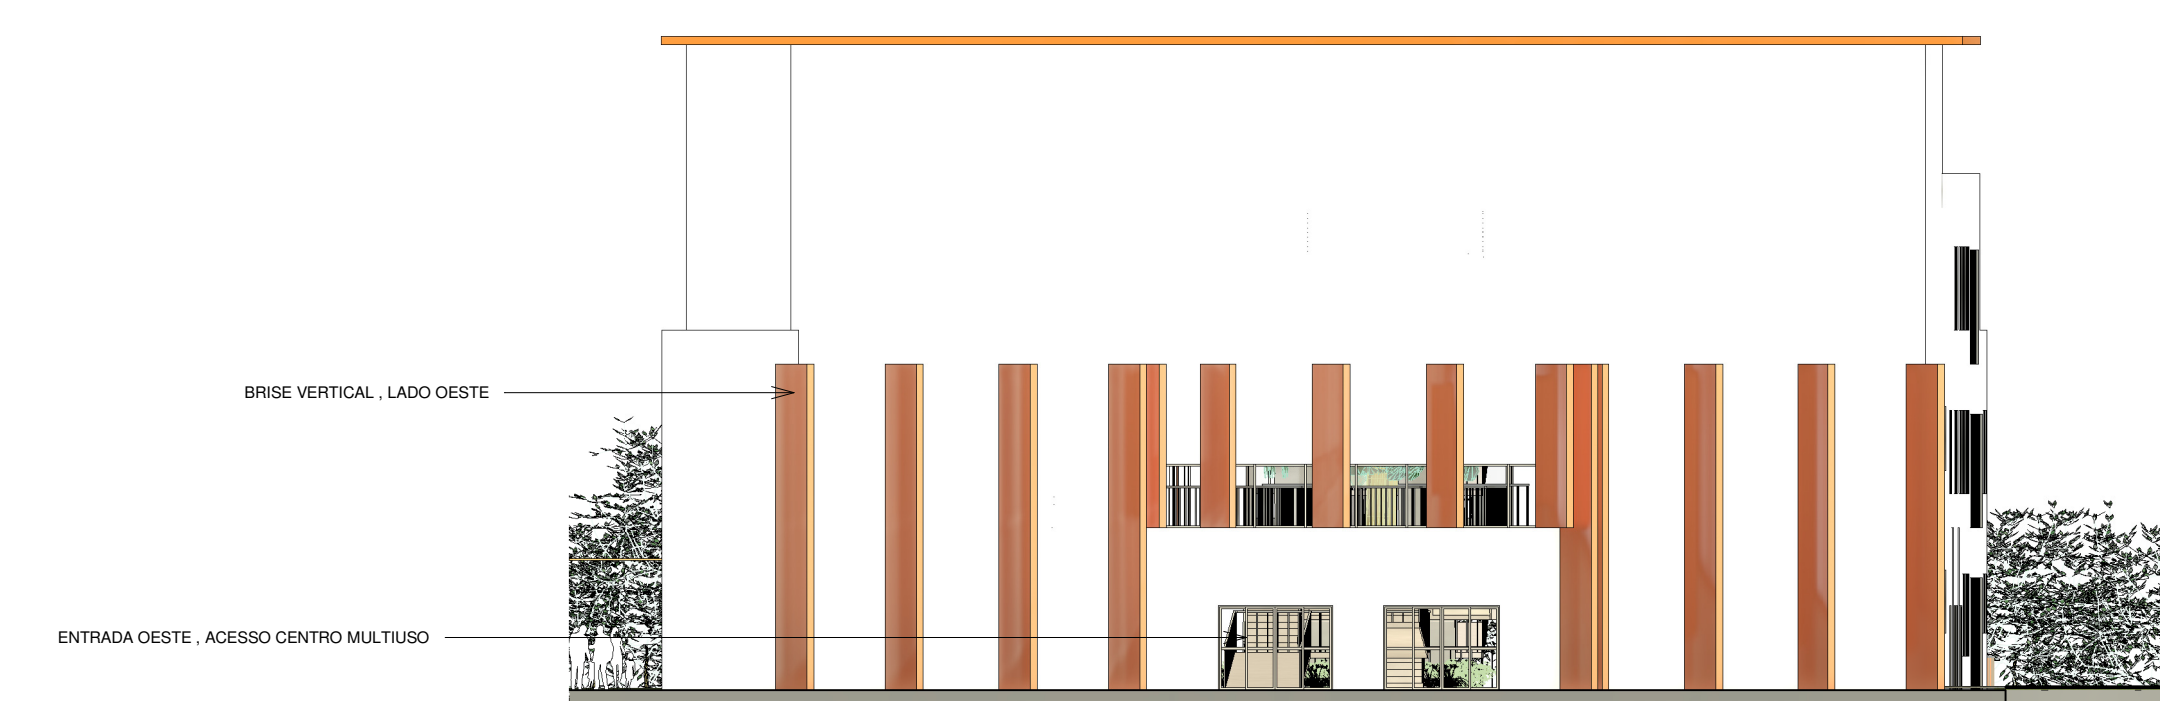

8 VISTA FACHADA OESTE
1 : 200

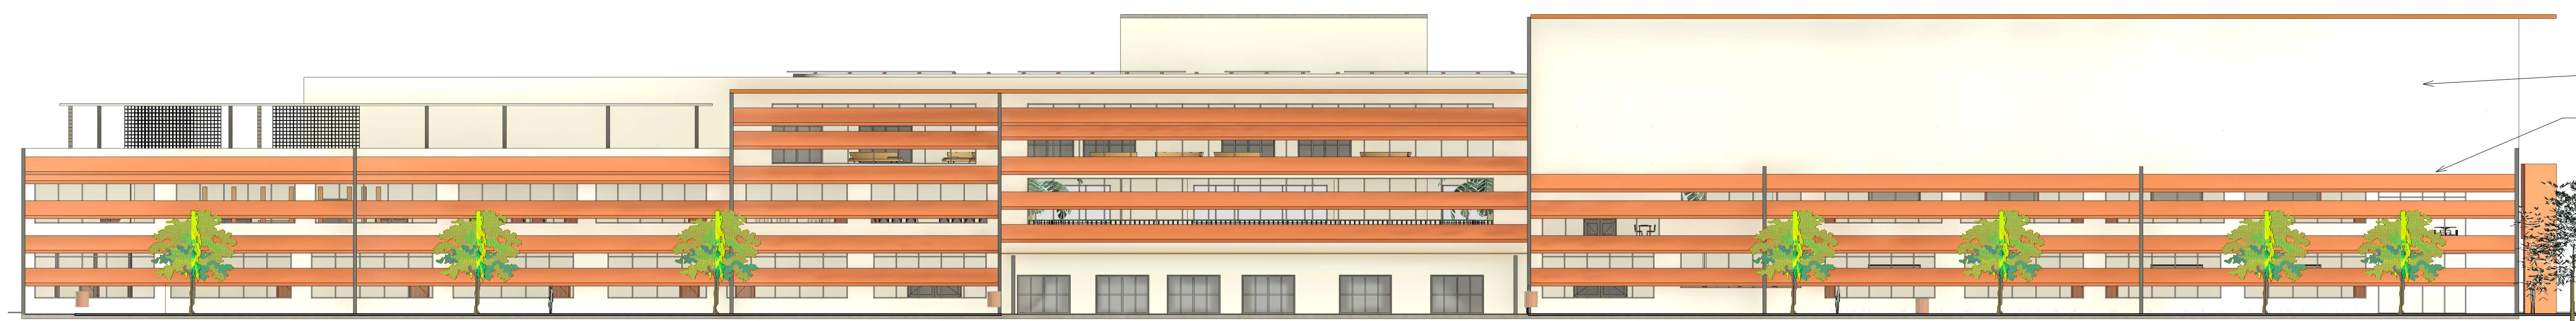

5 VISTA FRONTAL
1 : 200

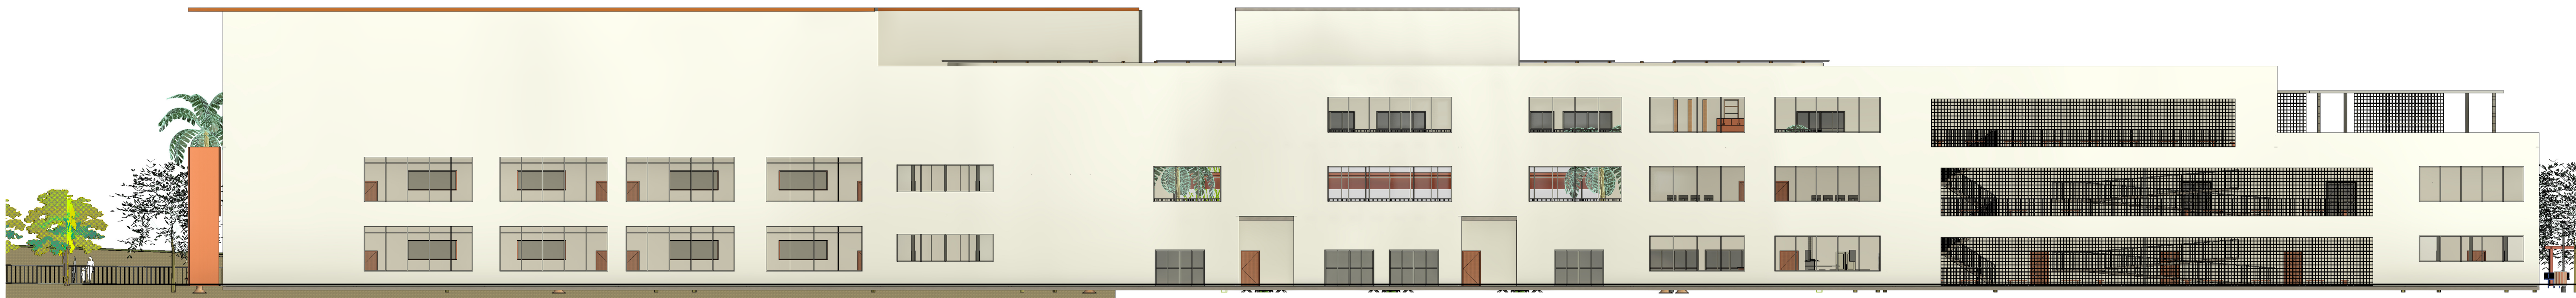

6 VISTA FUNDOS
1 : 200