




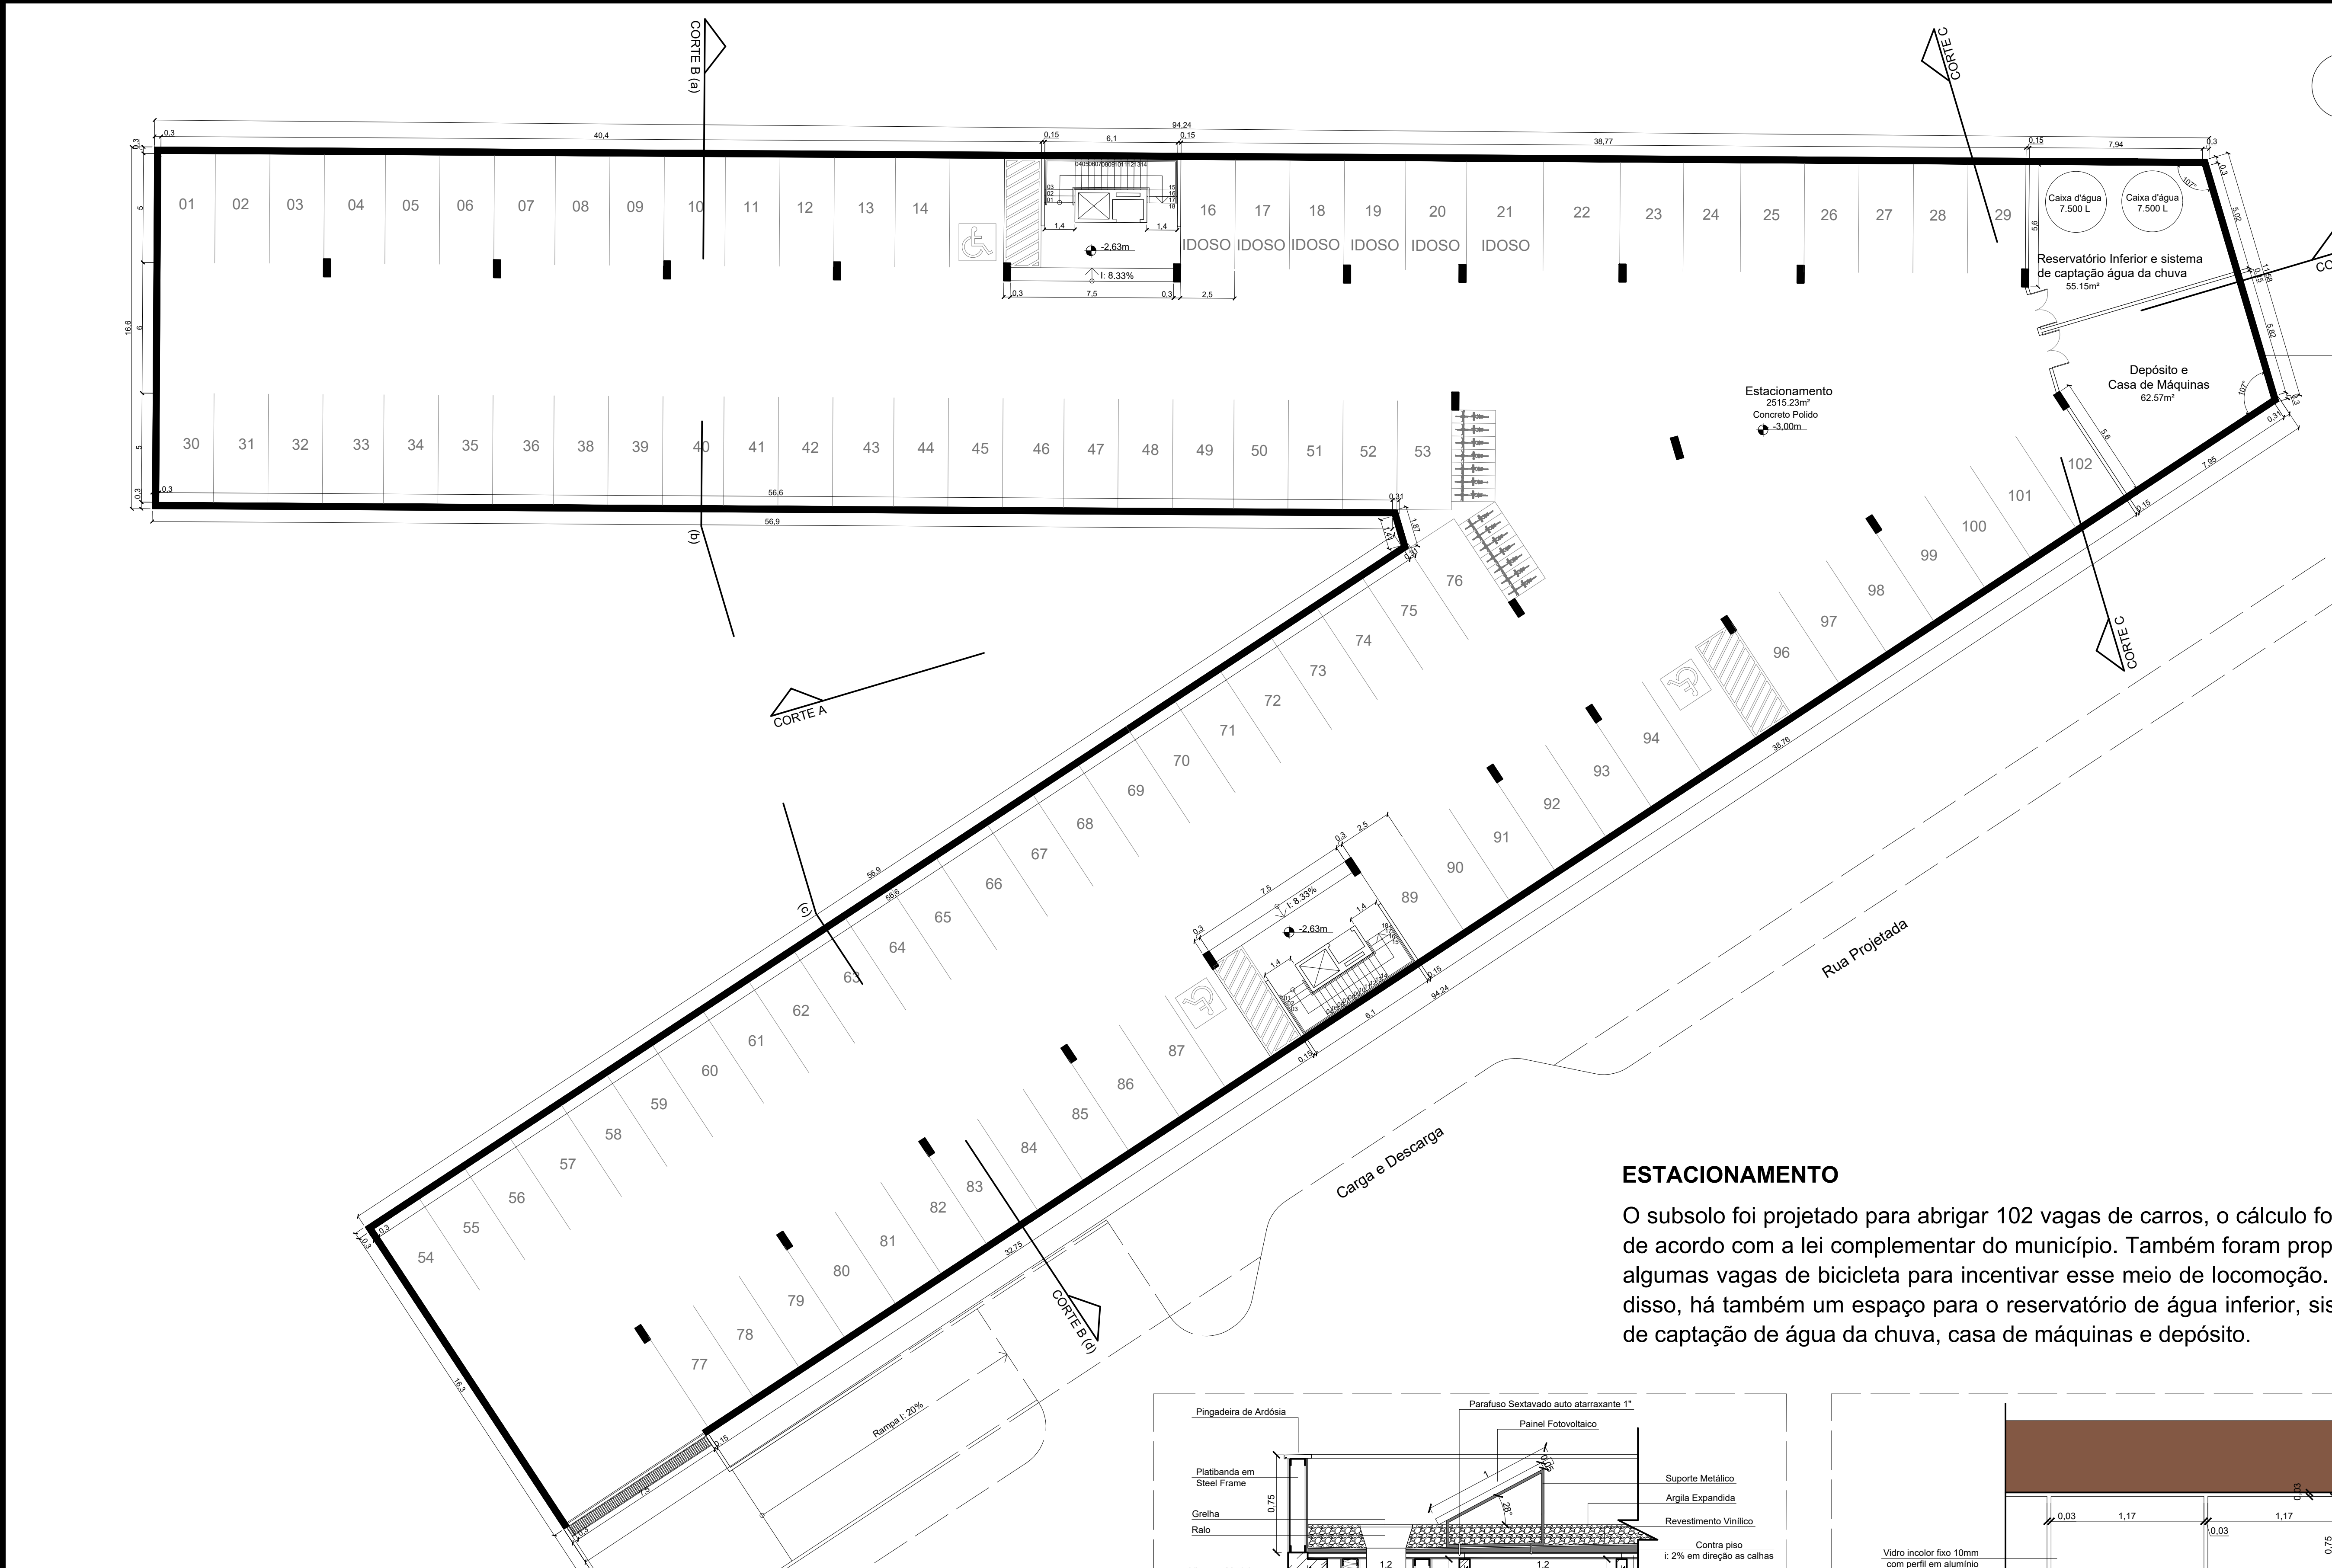

PLANTA BAIXA SUBSOLO
ESC: 1/150

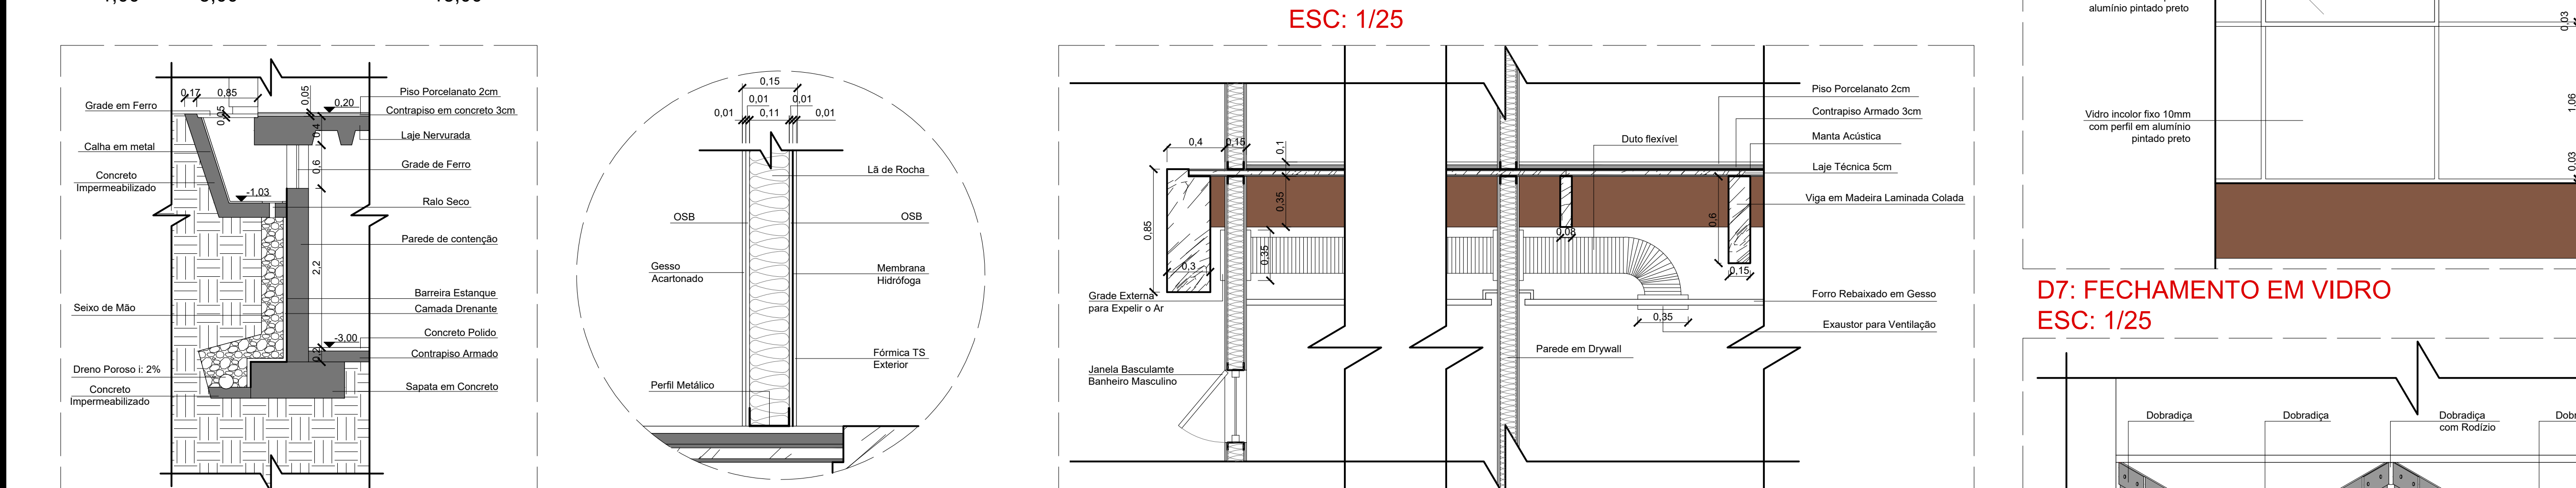


PLANTA BAIXA
ESC: 1/150

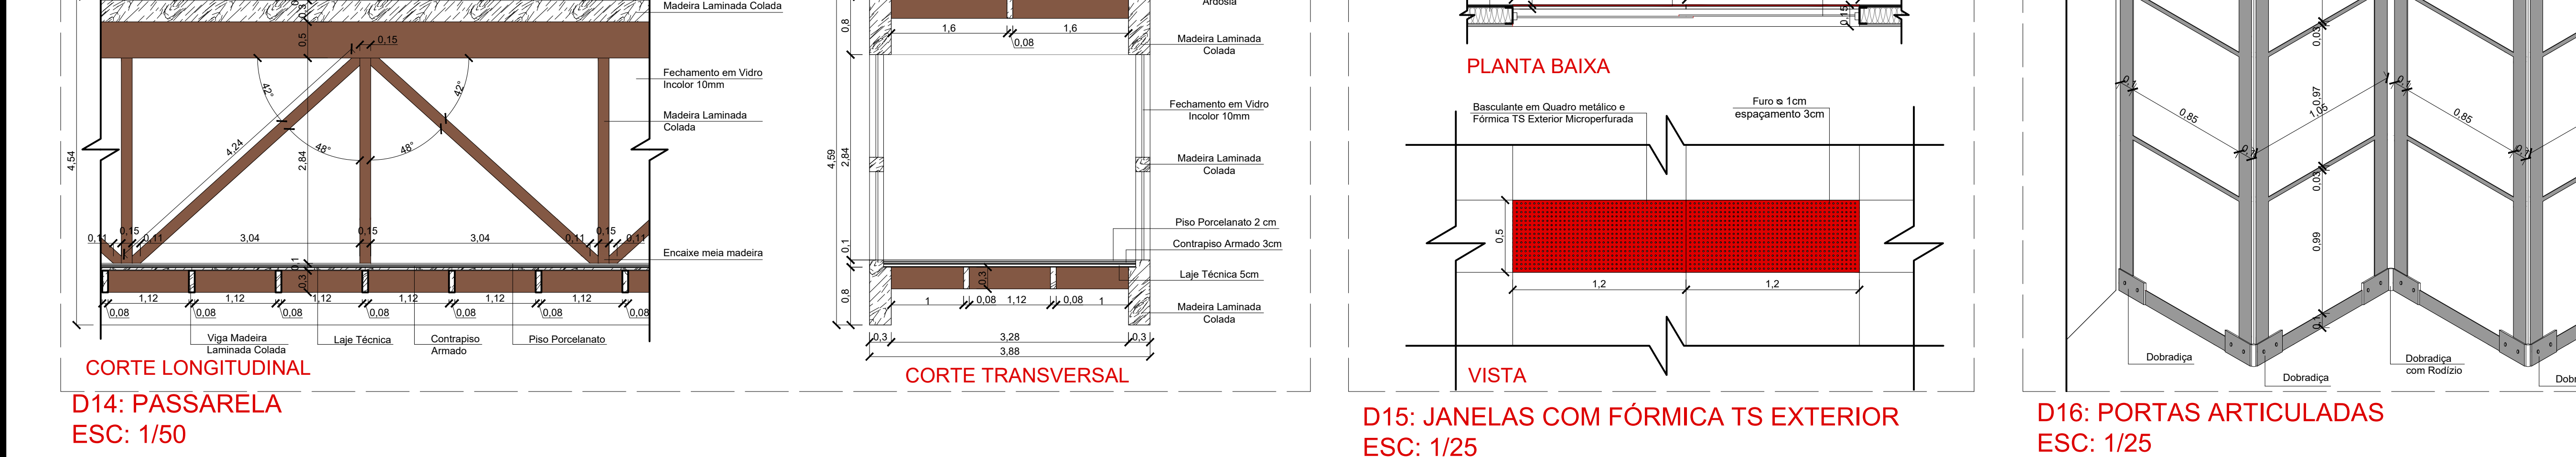


CORTE LONGITUDINAL
ESC: 1/50


CORTE TRANSVERSAL
ESC: 1/50

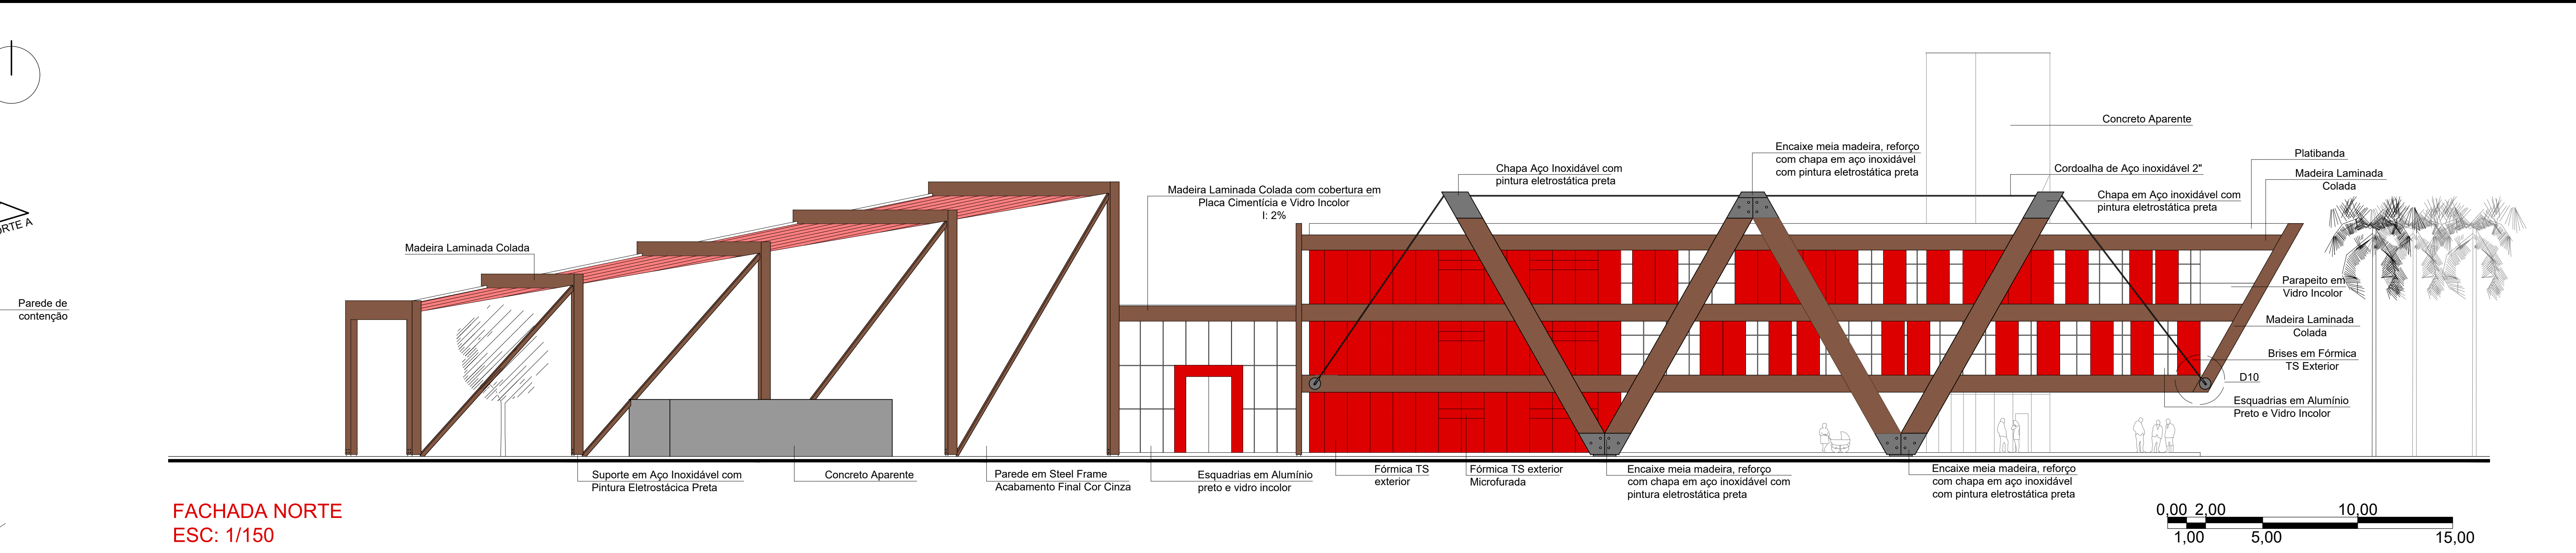


FACHADA NORTE
ESC: 1/150

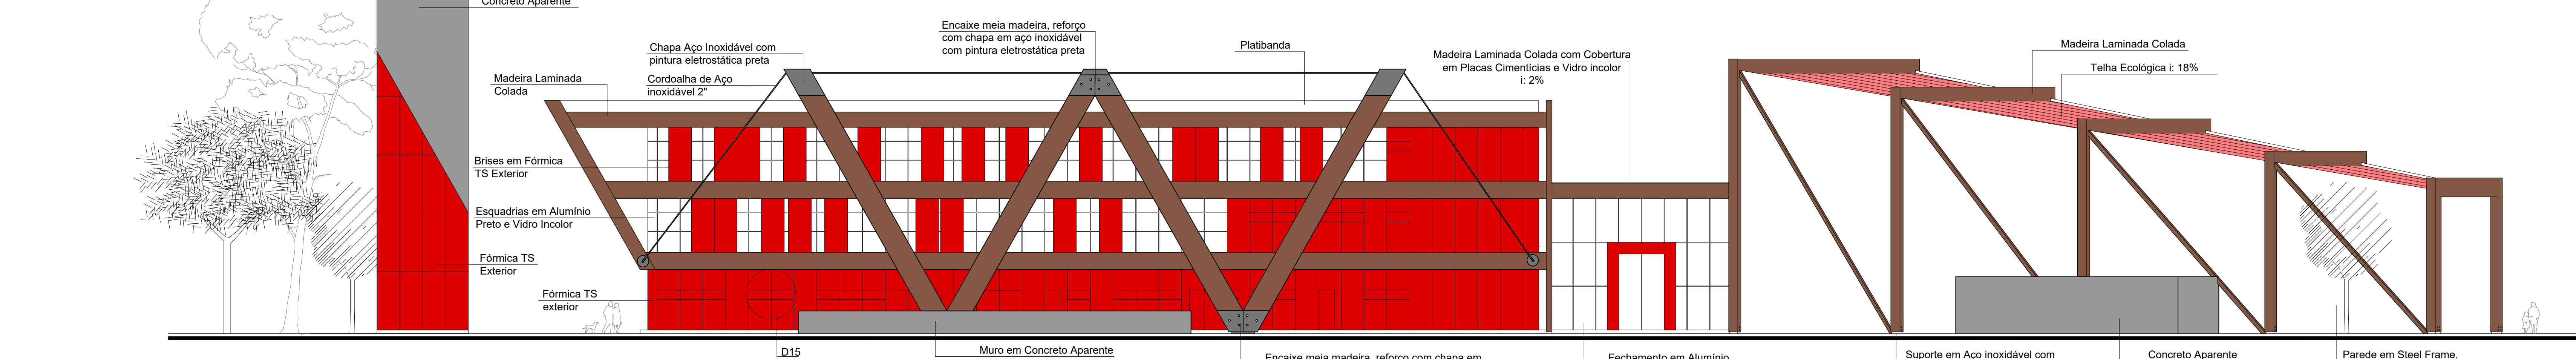


FACHADA SUL
ESC: 1/150

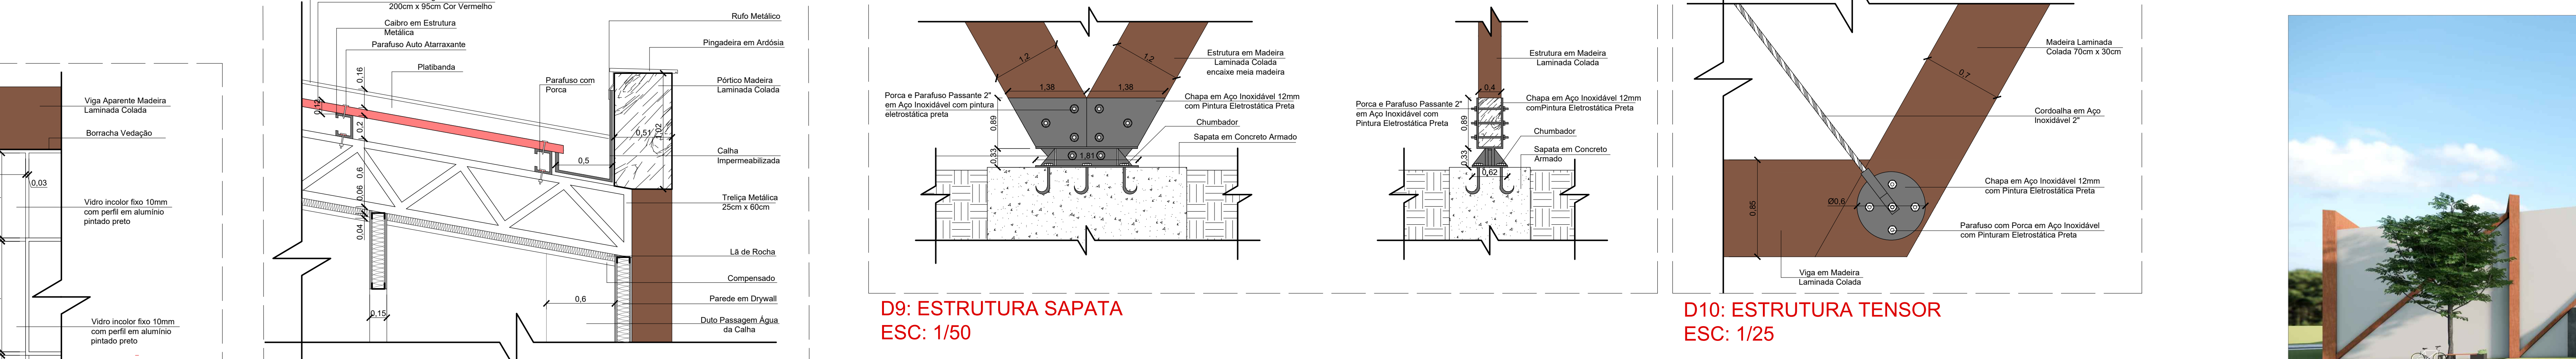


FACHADA LESTE
ESC: 1/150

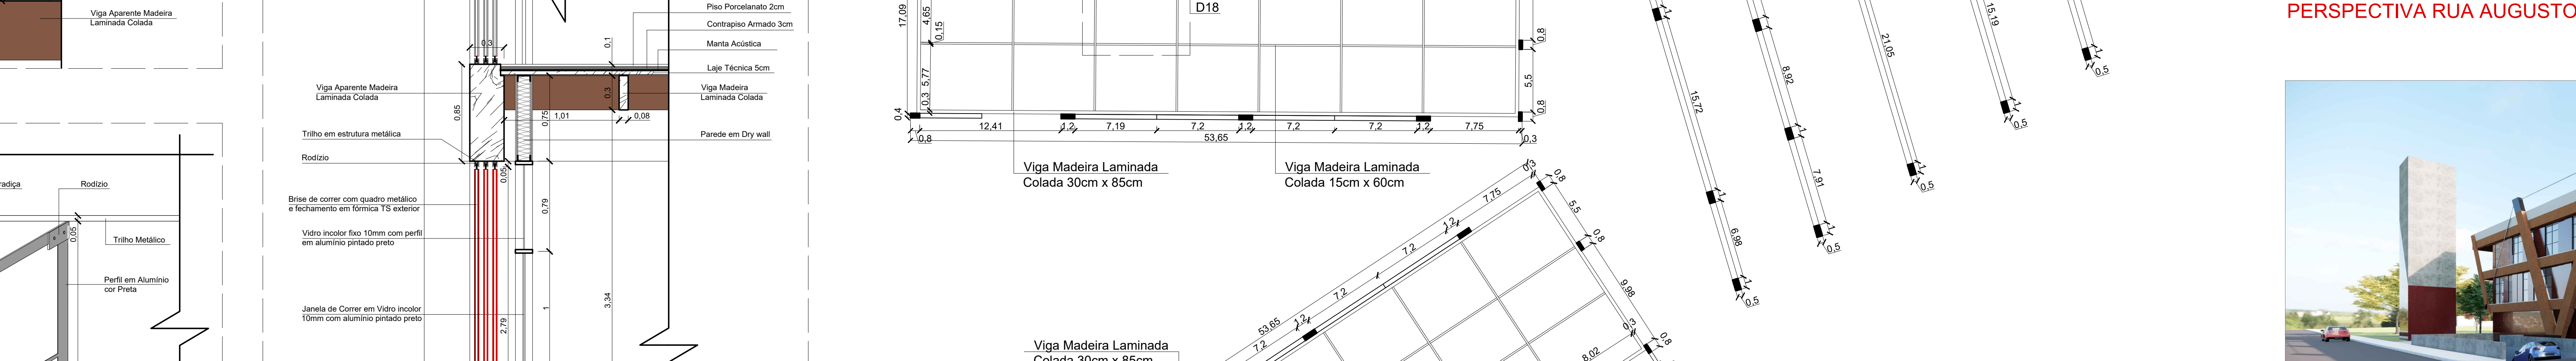


FACHADA OESTE
ESC: 1/150

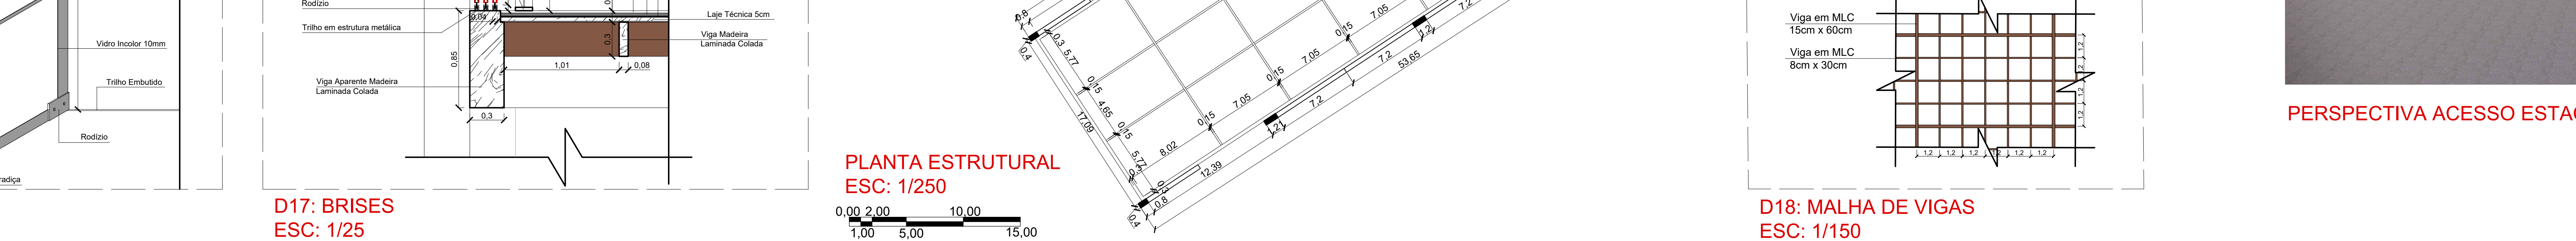

PLANTA ESTRUTURAL
ESC: 1/250

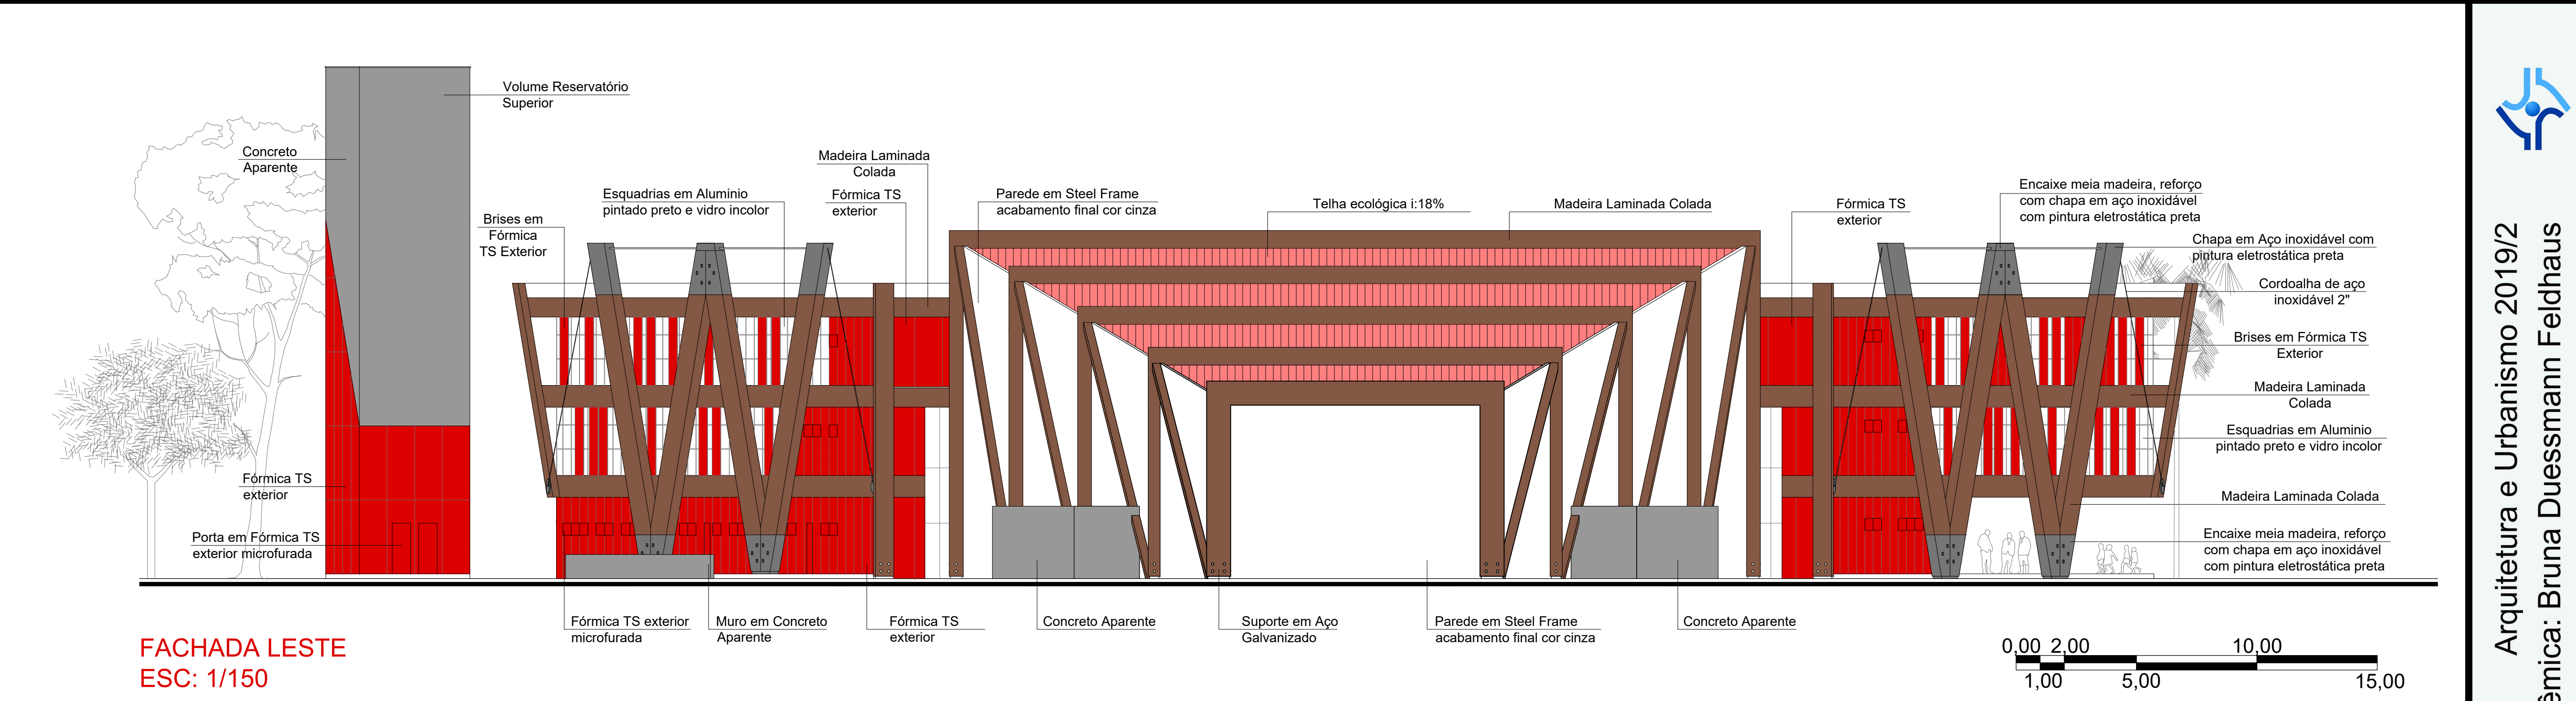

PLANTA ESTRUTURAL
ESC: 1/250

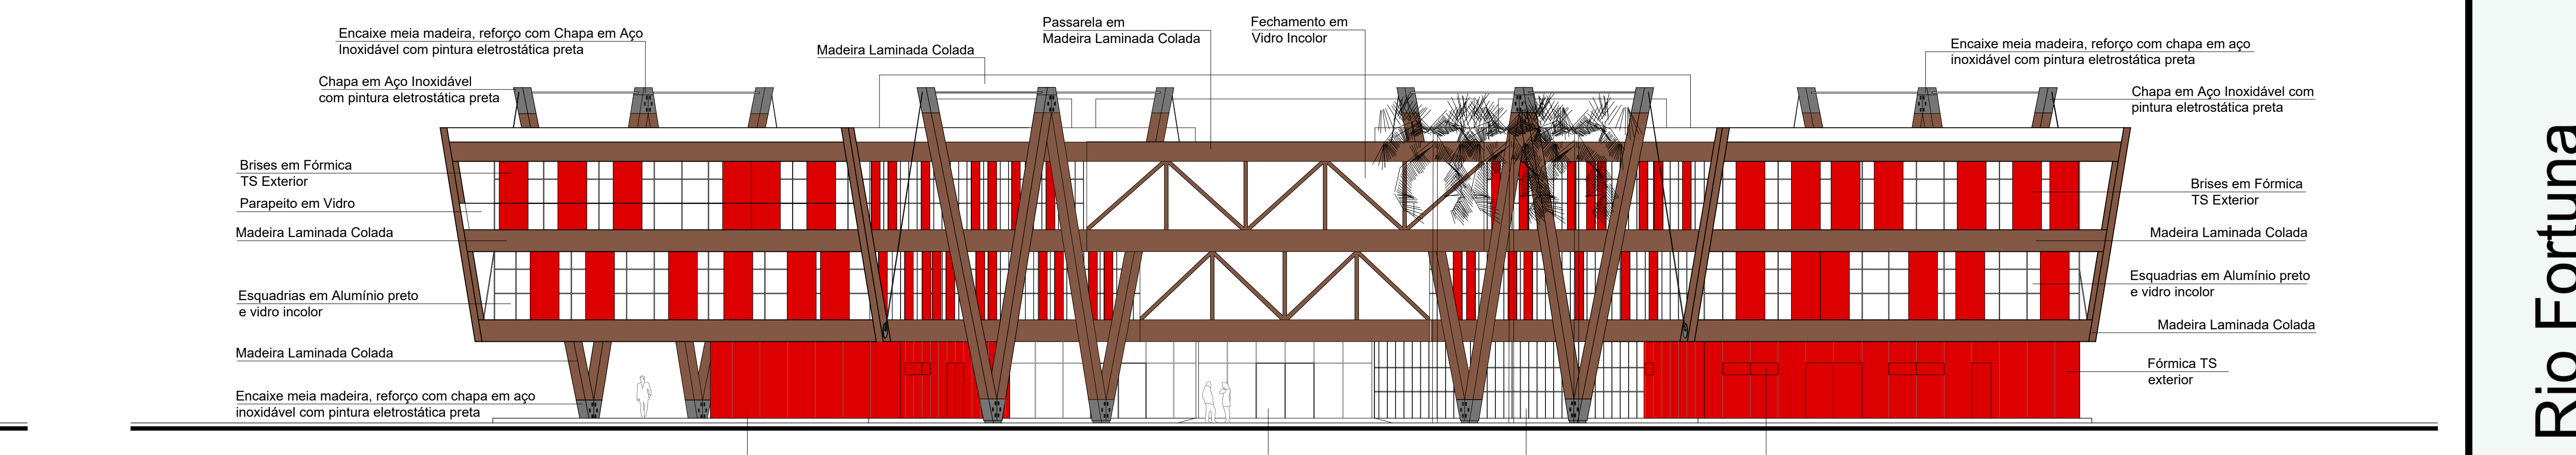

PLANTA ESTRUTURAL
ESC: 1/250



PLANTA ESTRUTURAL
ESC: 1/250



PLANTA ESTRUTURAL
ESC: 1/250



PLANTA ESTRUTURAL
ESC: 1/250



PERSPECTIVA RUA AUGUSTO RICKEN



PERSPECTIVA PRAÇA EXTERNA



PERSPECTIVA ACESSO ESTACIONAMENTO E SERVIÇO



PERSPECTIVA RUA BERNARDO HENKEMEIER